




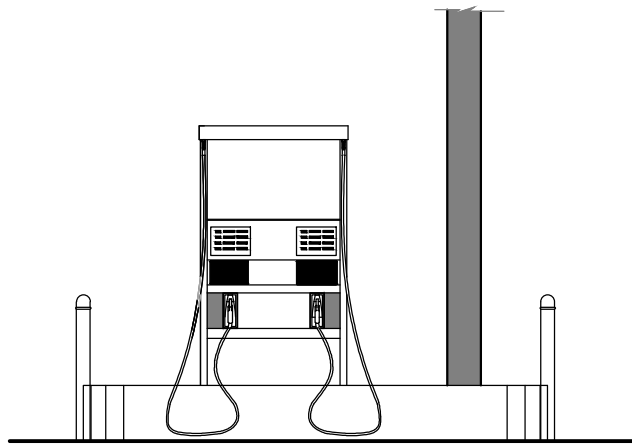


FRONT ELEVATION

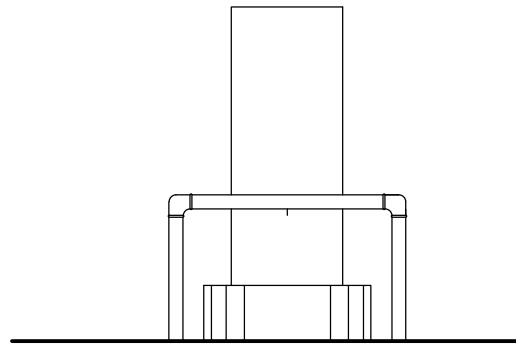

SIDE ELEVATION

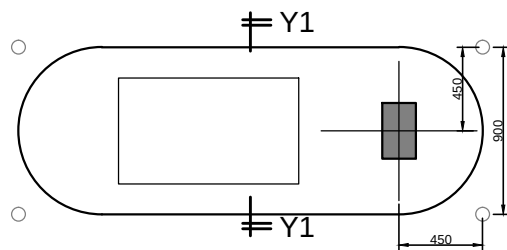

PLAN
SCALE-1:25

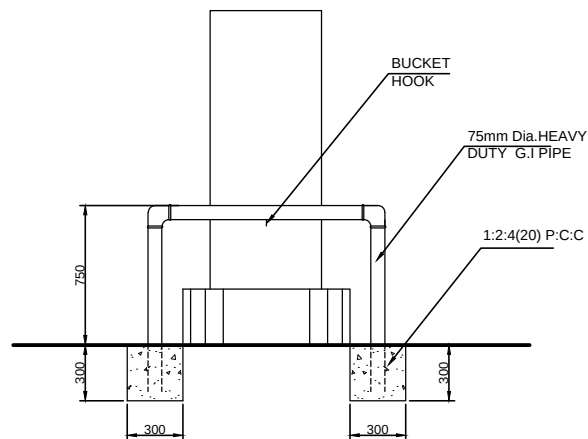

SECTION Y1-Y1
SCALE-1:25



LANKA IOC PLC

DRAWING TITLE :

**PUMP ISLAND
GUARD RAIL DETAIL**

DRAWN BY : SHANTHA DATE : 18-02-2014

DESIGN BY : RANGANA CHECKED :

SCALE : 1:100 JOB NO. : LIOC

DRAWING NO. : LIOC/ENG/STD/08

CAD FILE : LANKA IOC/STD DRAWING