



NOTE:


- 1)NUMBER INDICATED IN THE DRAWING IS INDICATIVE OF ITS LOCATION. THE ACTUAL NUMBER TO BE FINALIZED BY LIOC WITH RESPECT TO EACH STATION AND DISPENSER LOCATION. THE NUMBERS SHALL BE IN SERIES STARTING FROM ONE TO TWO PANELS ON A STATION SHALL HAVE THE SAME NUMBER.
- 2)PRODUCT NAMES SHOWN IN THE DRAWING ARE INDICATIVE OF THEIR LOCATION. THE ACTUAL PRODUCTS TO APPEAR ON ANY SPREADER SHALL BE FINALIZED BY LIOC BASED ON THE PRODUCTS DISPENSED BY THE DISPENSER ASSOCIATED WITH THAT SPREADER. THIS SPREADER IS DESIGNED TO PROVIDE SPACE FOR A MAXIMUM OF THREE PRODUCT NAMES.
- 3)FIXING OF SPREADER TO CANOPY COLUMN TO ENSURE THAT IT IS FIXED FIRMLY AND IS PERFECTLY HORIZONTAL.
- 4)NAME OF BRANDED PRODUCT TO APPEAR ABOVE NON-BRANDED PRODUCT.
- 5)IF XTRAPREMIUM IS TO BE PLACED ON A SPREADER,IT SHOULD BE LOCATED AS THE FIRST ITEM ON TOP.

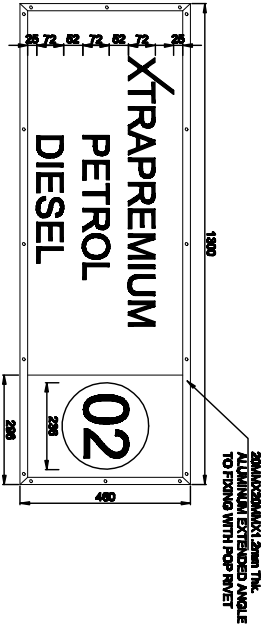


FRONT ELEVATION-01
SCALE 1:80

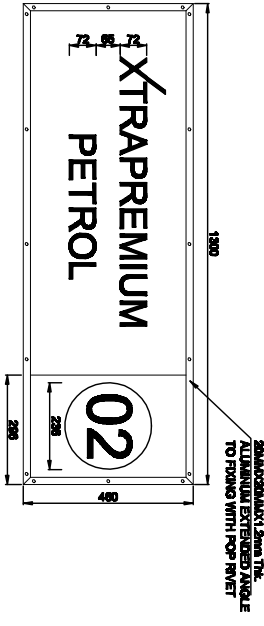


FRONT ELEVATION-02
SCALE 1:80

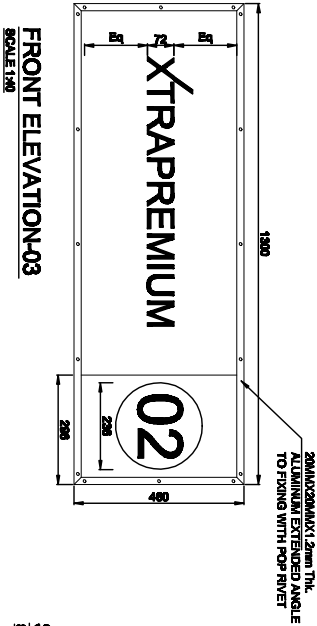



FRONT ELEVATION-03
SCALE 1:80

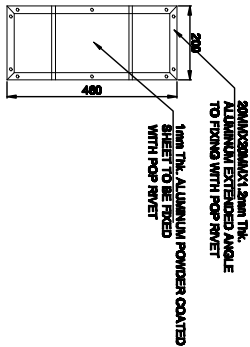

SIDE ELEVATION
SCALE 1:80

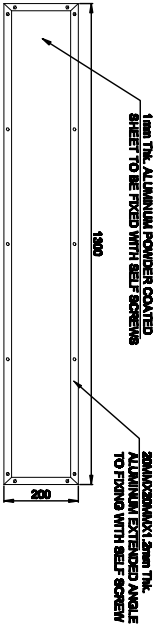

PLAN
SCALE 1:80

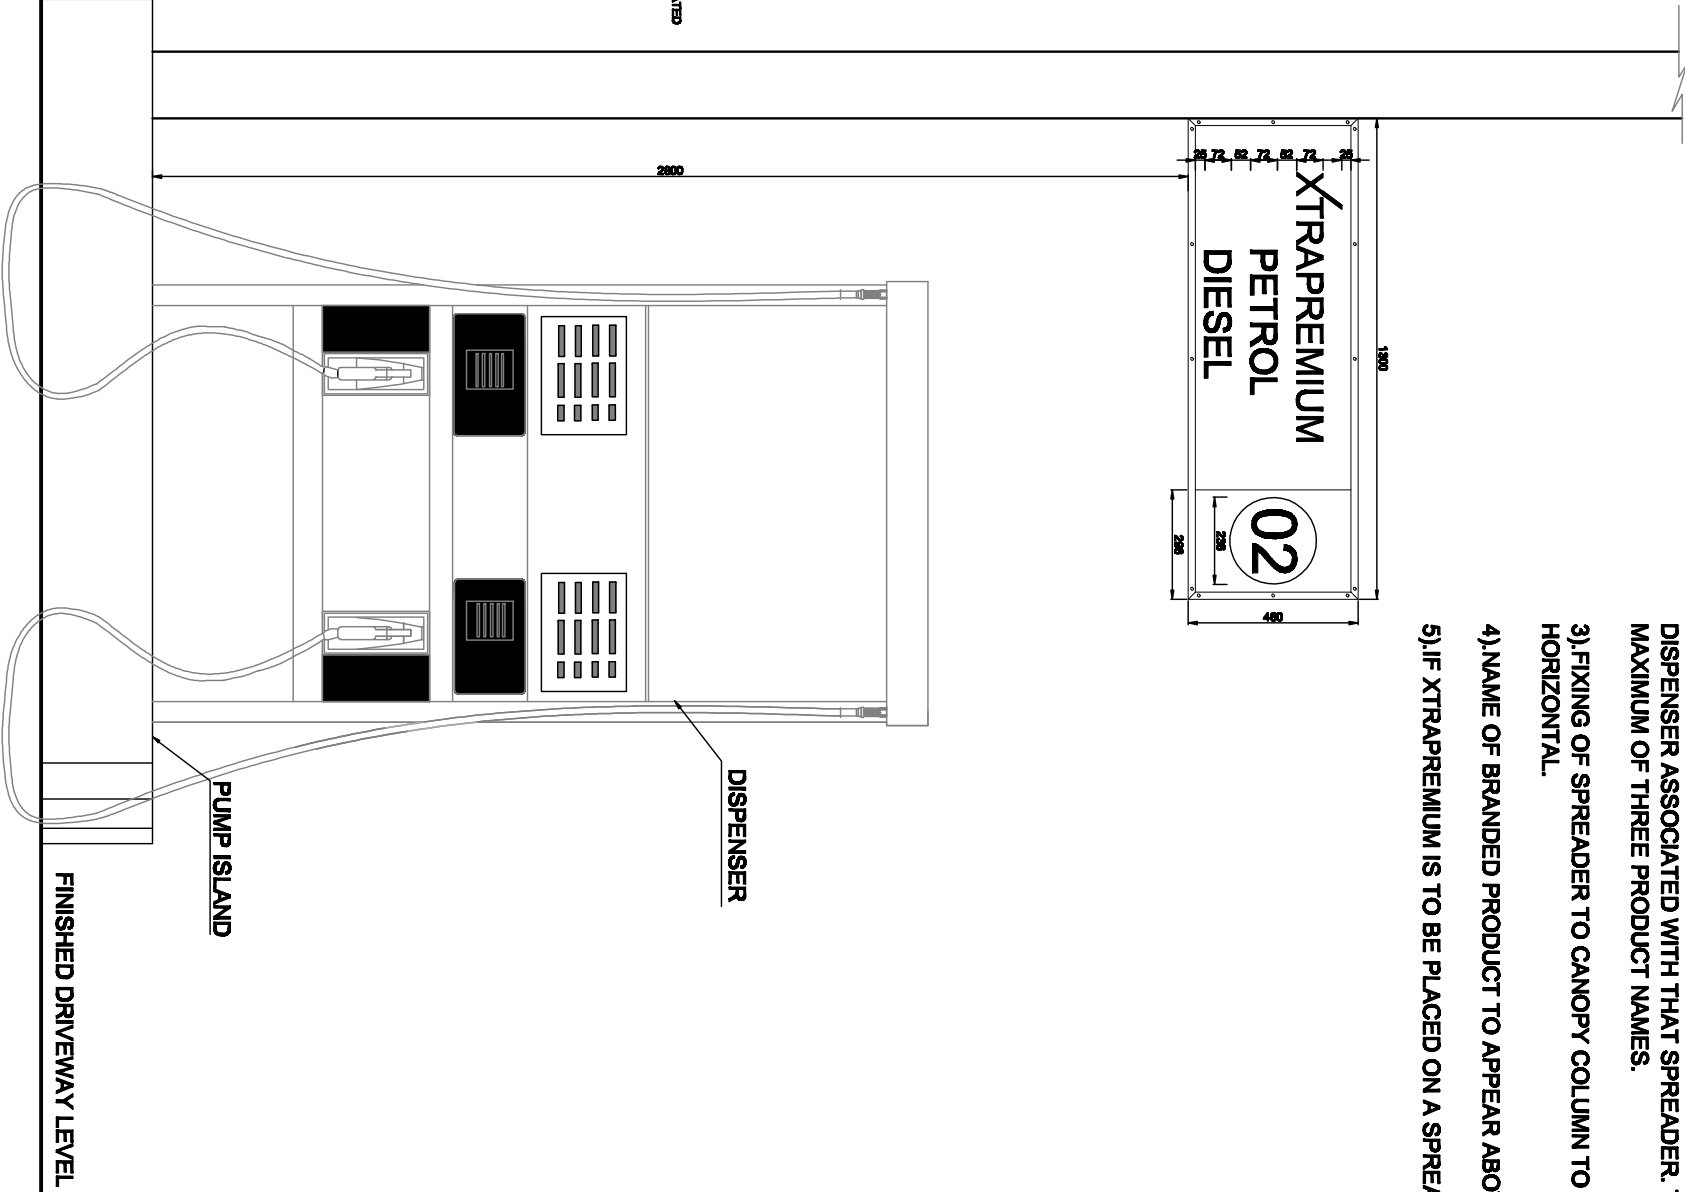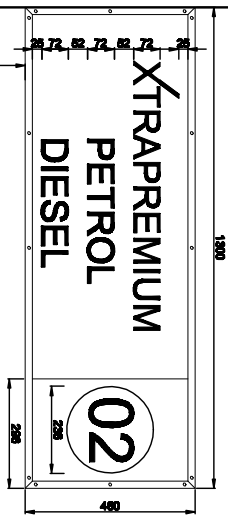

FRONT ELEVATION

REV.NO	DESCRIPTION	REV.BY	DATE	

APPROVED BY LIOC

LANKA IOC PLC

DRAWING TITLE :

DETAILS OF SPREADER



LANKA IOC PLC

DRAWING TITLE :

DETAILS OF SPREADER

DRAWN BY :RANGANA	DATE : 31-07-2014
DESIGN BY :RANGANA	CHECKED :
SCALE :AS SHOWN	JOB NO. : LIOC
DRAWING NO. :SD/SPREADER	
CAD FILE :LANKA IOC/KOSGODACOUNCIL	