




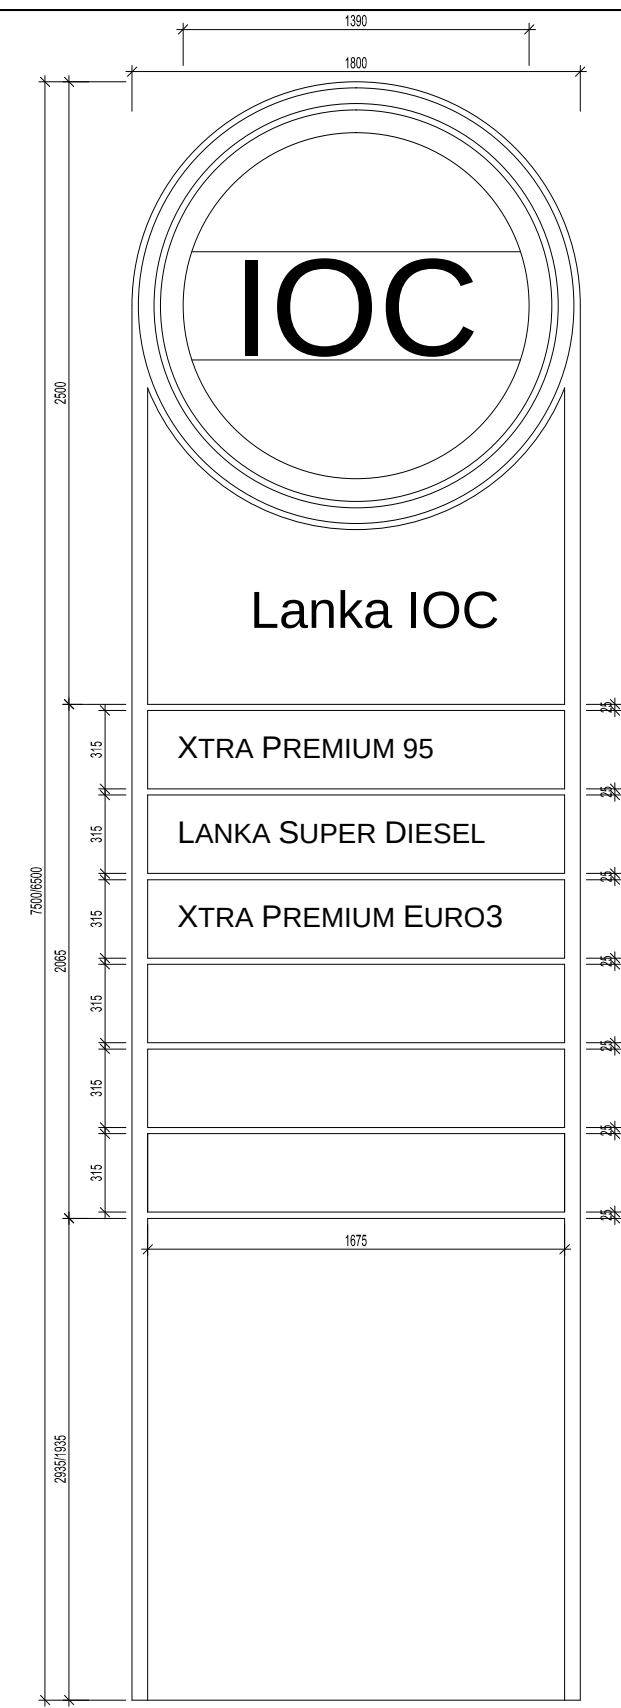

FRONT ELEVATION

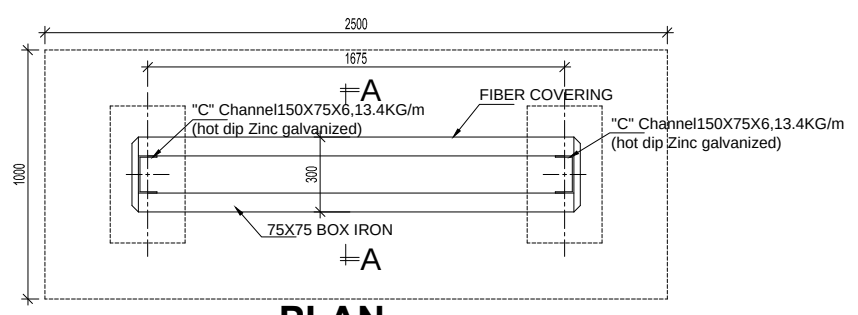

PLAN
SCALE 1:30

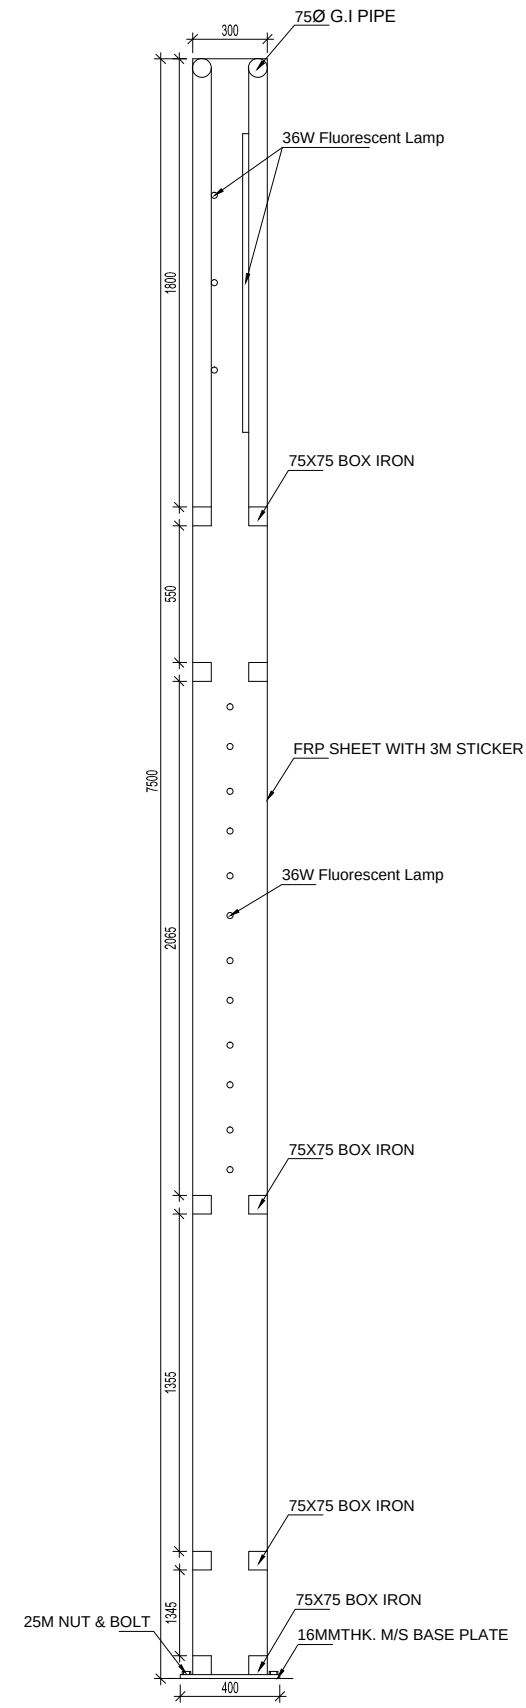

SECTION X-X
SCALE 1:30

REV.NO	DESCRIPTION	REV.BY	DATE
APPROVED BY LIOC			
 LANKA IOC PLC			
DRAWING TITLE :			
MAIN SIGN POLE DETAIL			
DRAWN BY	:SHANTHA	DATE	:05-01-2016
DESIGN BY	:RANGANA	CHECKED	:
SCALE	: N.T.S	JOB NO.	: LIOC
DRAWING NO. : LIOC/ENG/MSP-01			
CAD FILE	:LANKA IOC/STD DRAWING		