



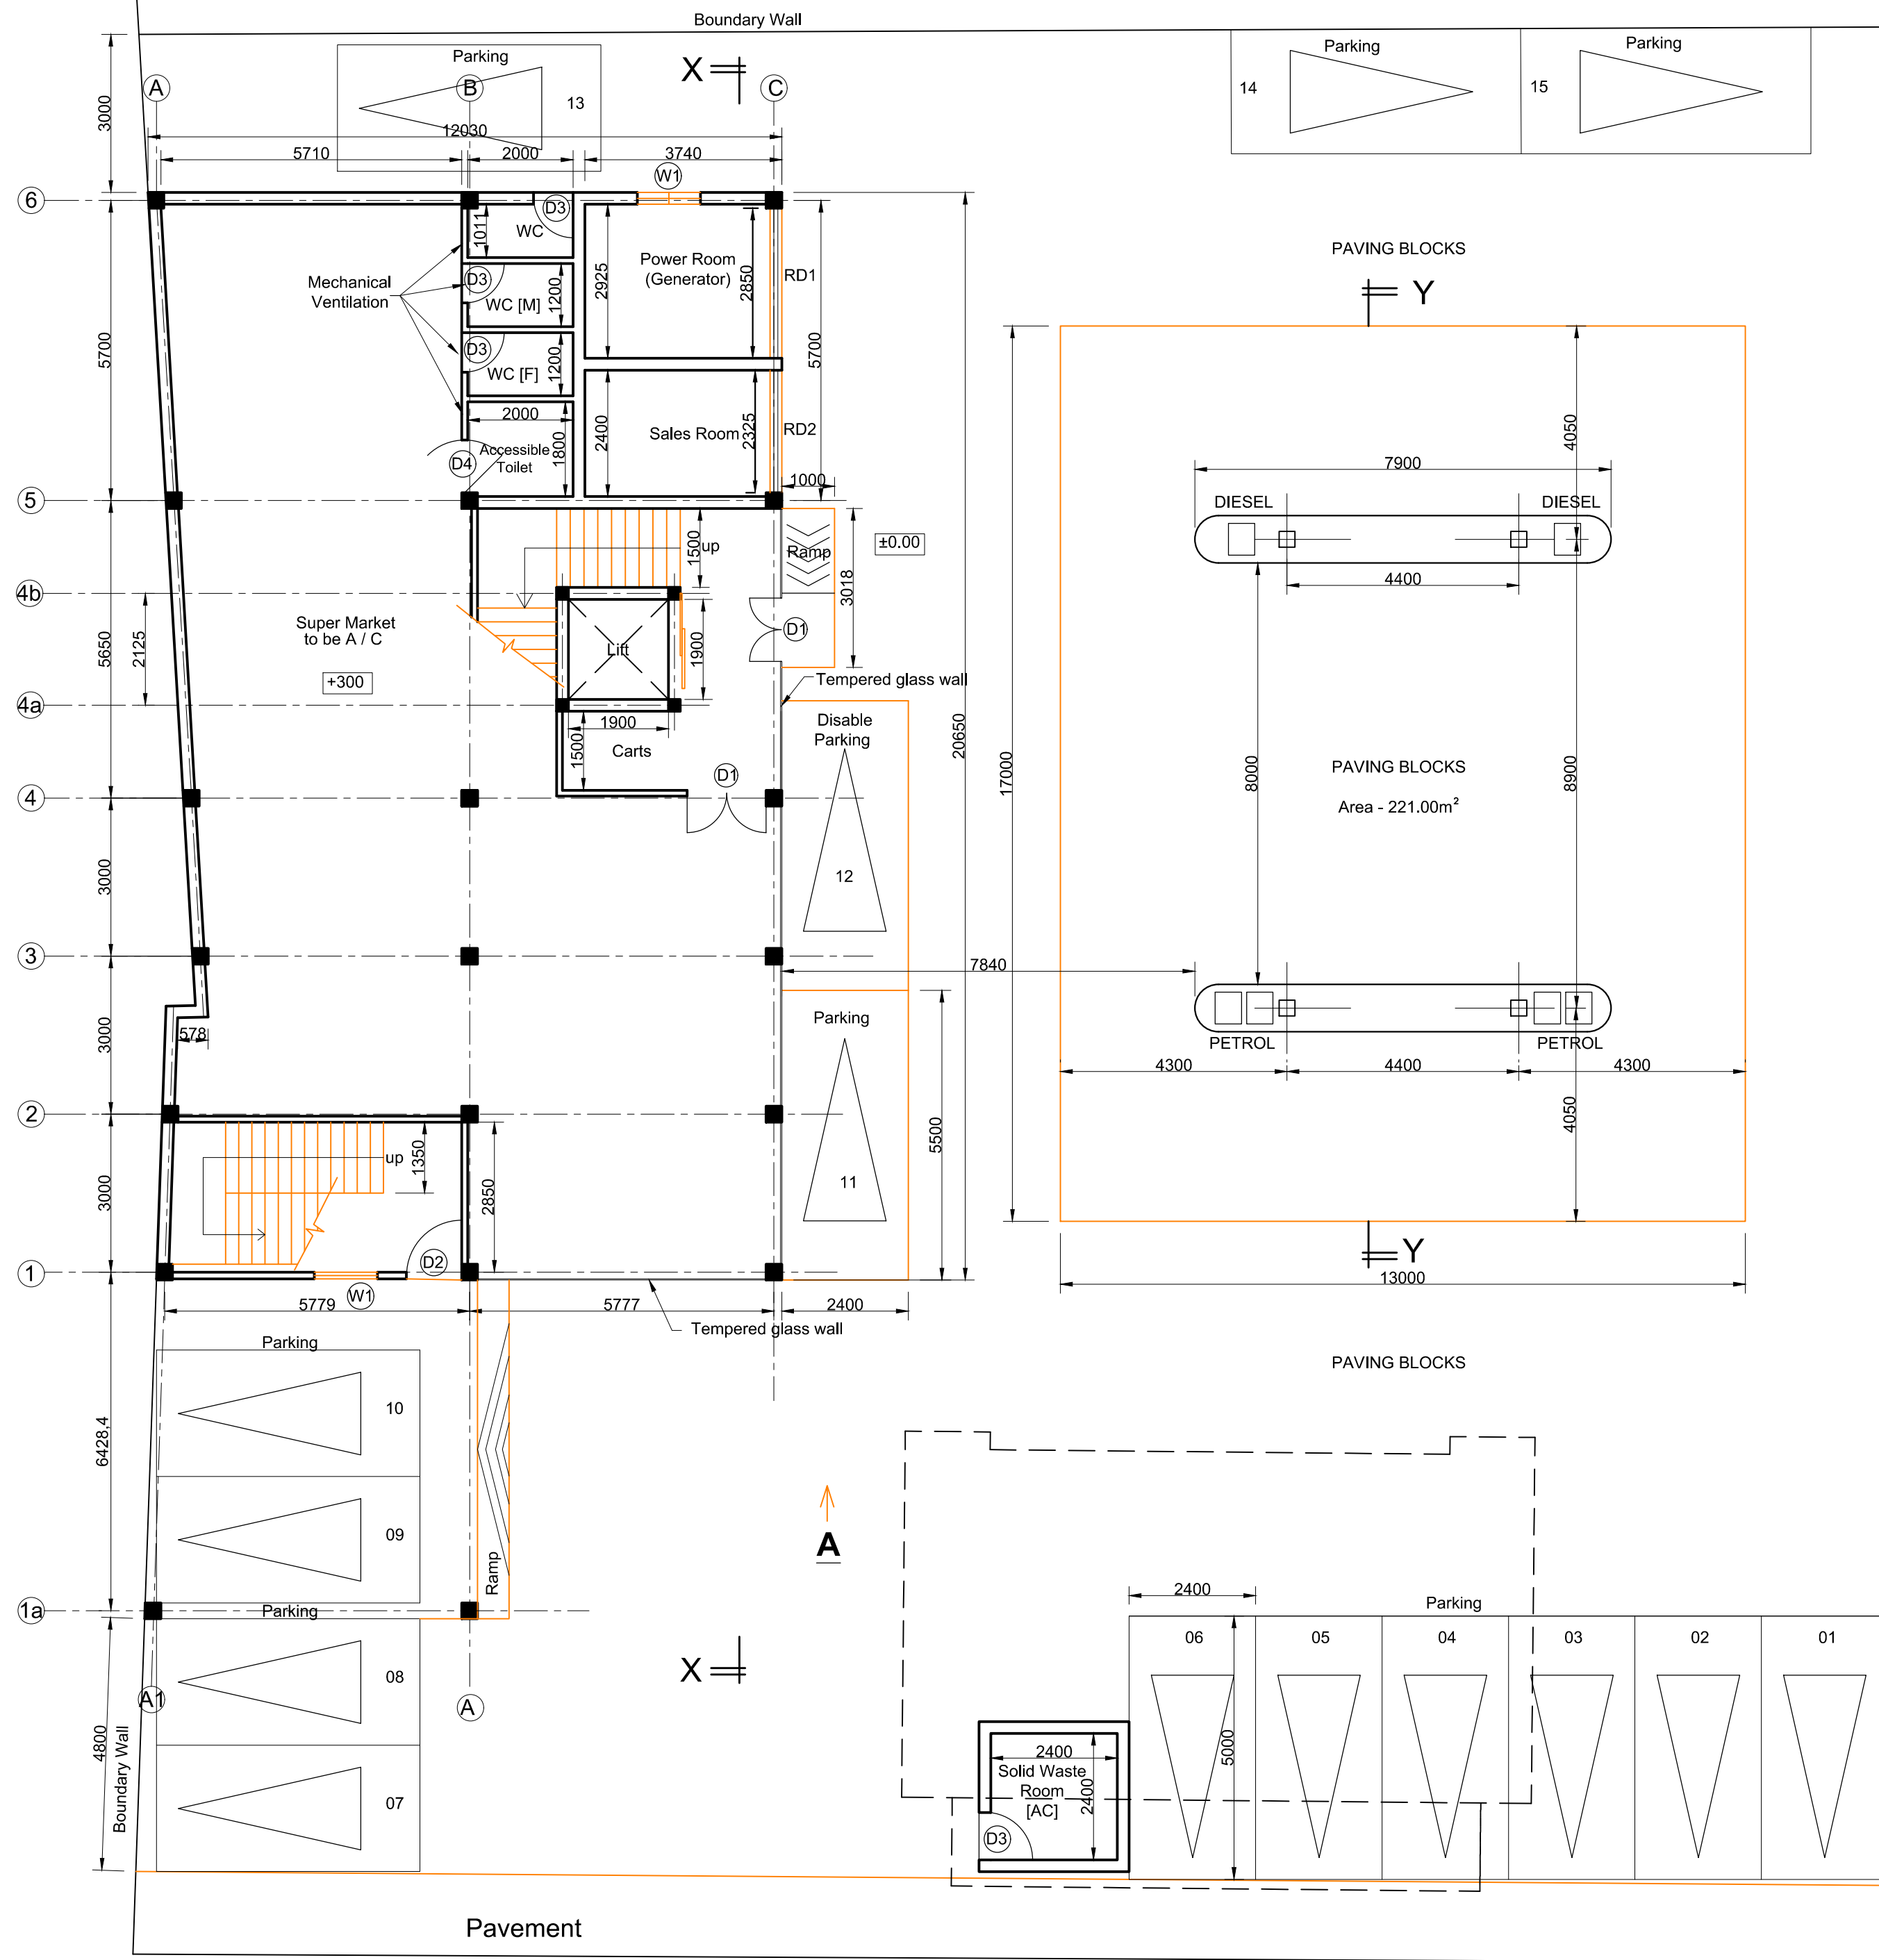


GROUND FLOOR PLAN

SCALE : 1:100
Area - 279.89m²

Pradeepa mawath

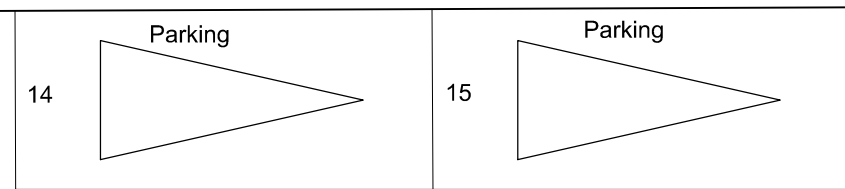



PAVING BLOCKS

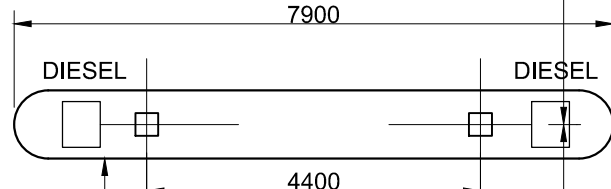

PAVING BLOCKS


Area - 221.00m²

PAVING BLOCKS

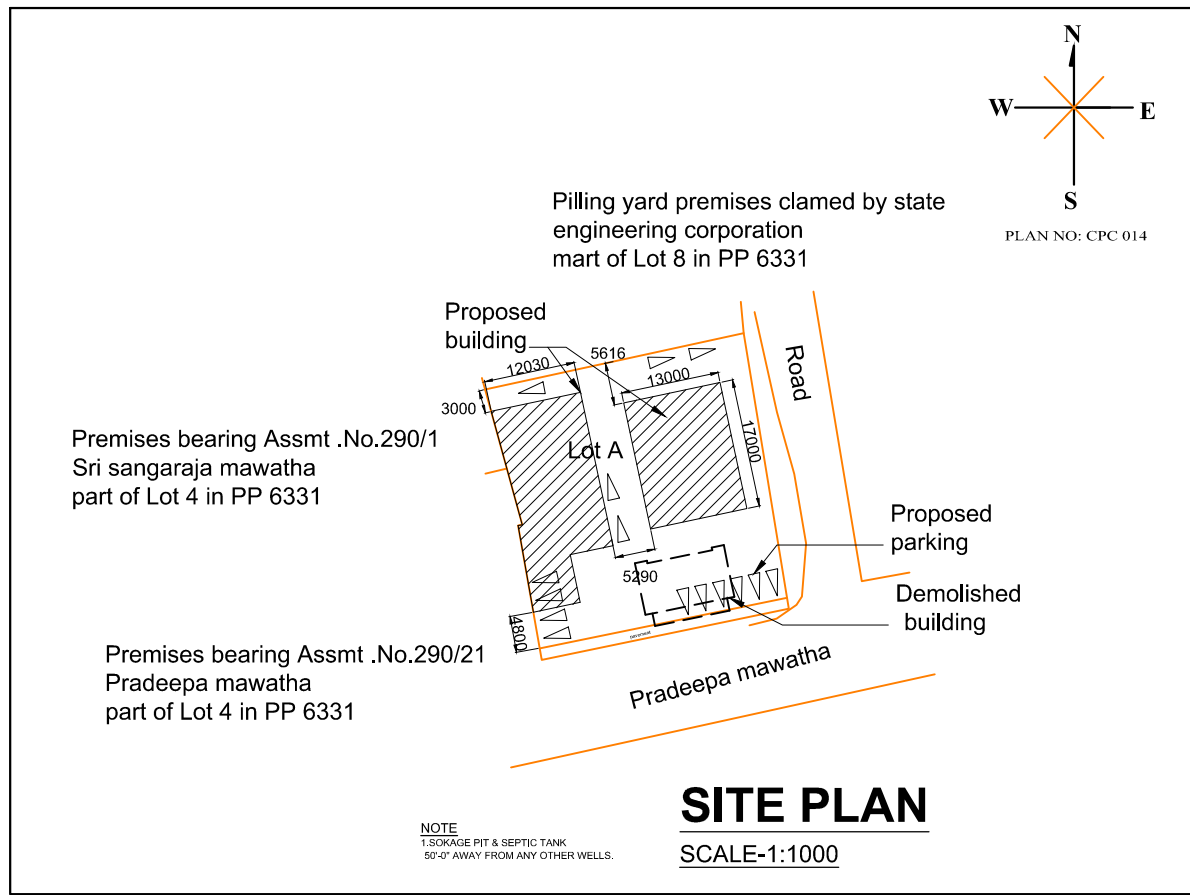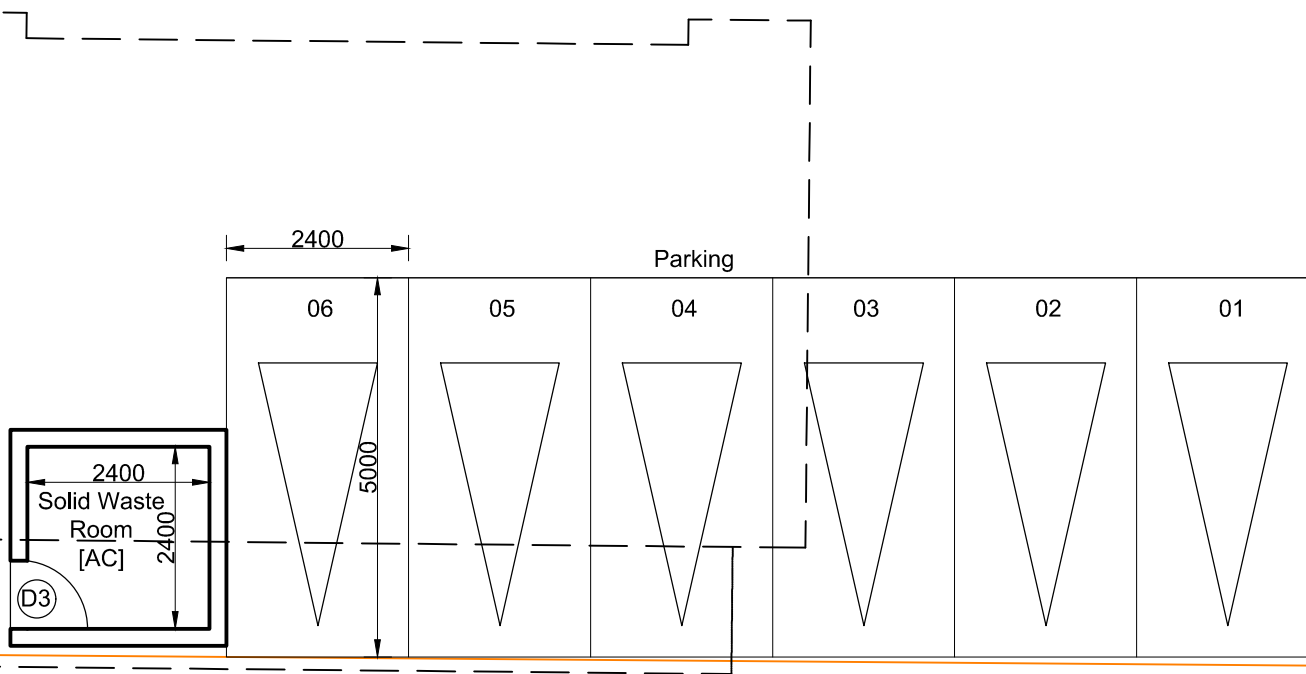


SITE PLAN

SCALE-1:1000

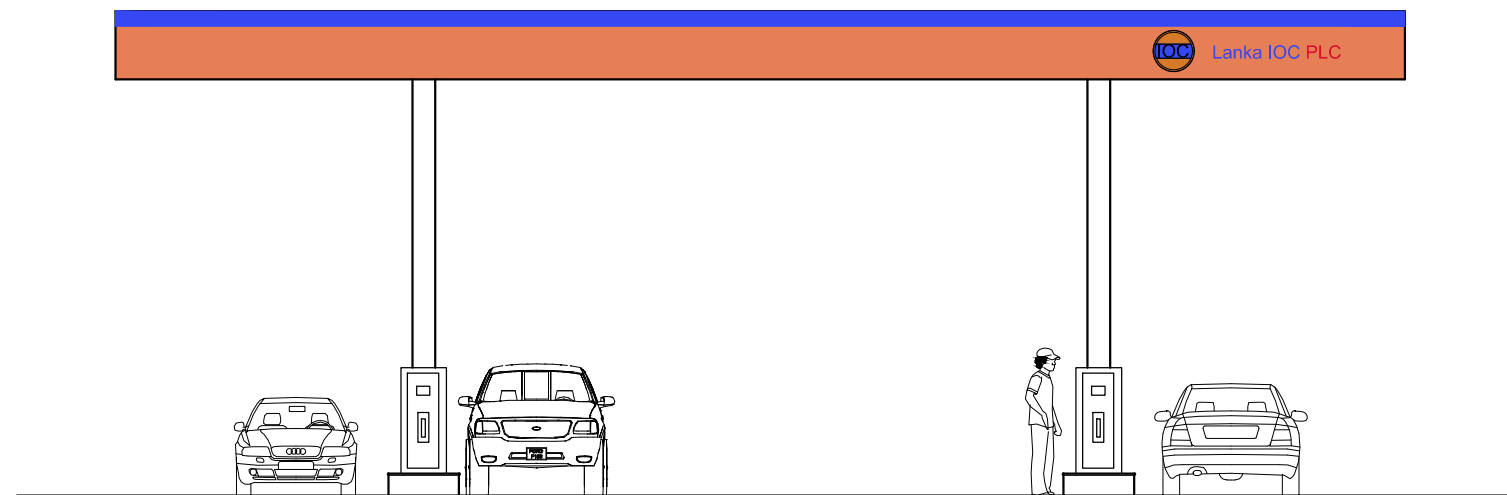

FRONT VIEW

SCALE-1:100

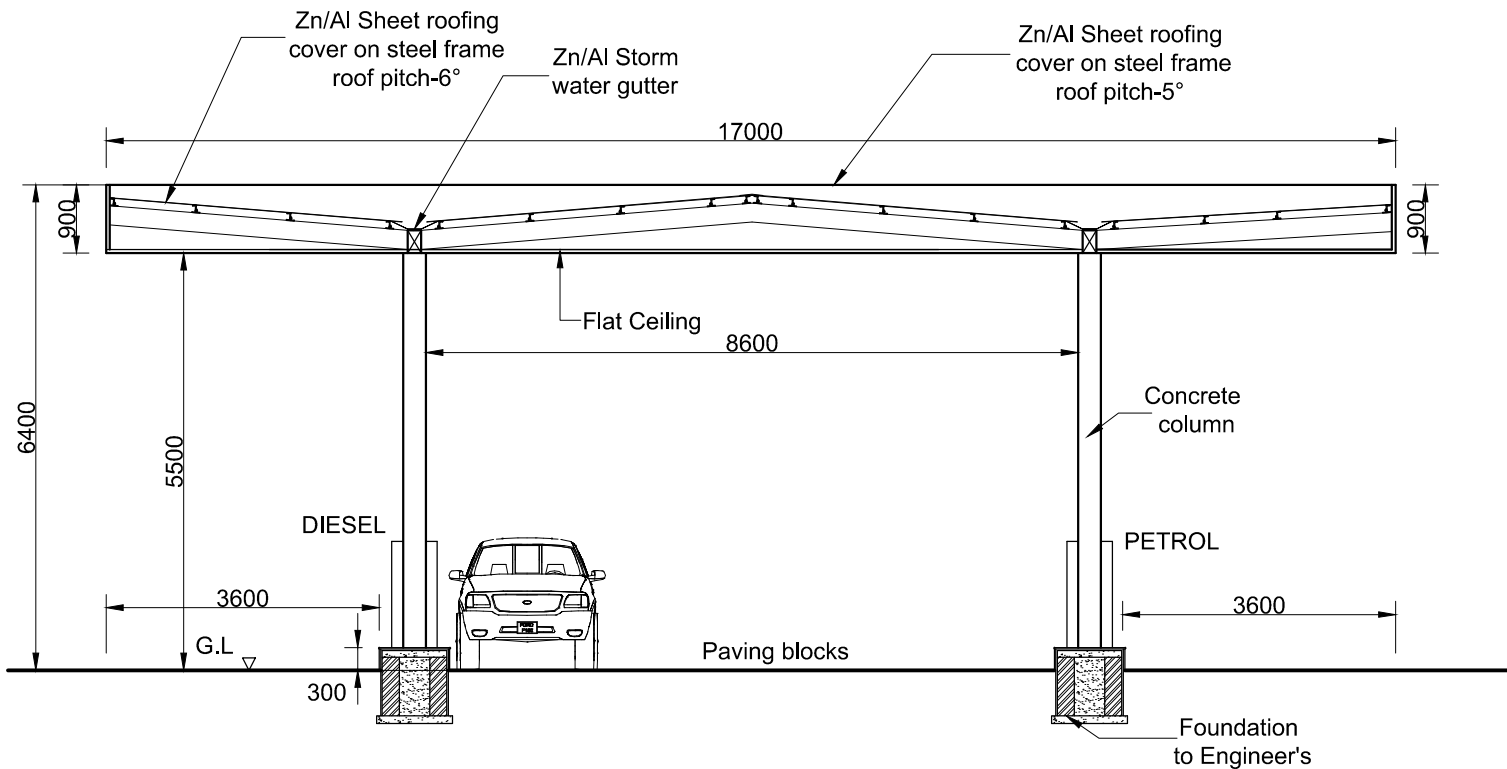

SECTION Y-Y

SCALE-1:100

SCHEDULE OF DOOR AND WINDOW

TYPE	SIZE	DESCRIPTION	Nos
D1	1200 x 2400	DOUBLE SASH FULLY GLAZED DOOR	03
D2	900 x 2100	ALUMINUM DOOR WITH AL.FRAME	04
D3	750 x 2100	ALUMINUM DOOR WITH AL.FRAME	04
D4	1000 x 2100	ALUMINUM DOOR WITH AL.FRAME	01
RD1	2850 x 3300	ROLLER SHUTTER DOOR	01
RD2	2325 x 3300	ROLLER SHUTTER DOOR	01
W1	1200 x 1200	GLAZED WINDOW WITH AL. FRAME	04
F1	450 x 900	LOUVERS FANLIGHT WITH GLAZED	01

PROJECT

**PROPOSED SUPER MARKET AND FILLING
STATION OF LANKA IOC PLC AT
COLOMBO -10**

JOB TITLE

COUNCIL DRAWING

ARCHITECT SIGNATURE

ENGINEER SIGNATURE

* DRAWING NO :.....
* DRAWING SHEET NO :.....
* SCALE : 1:20,1:50, 1:100, 1:1000
* DROWN BY :.....
* SIGNATURE :.....
* DATE :.....

* OWNER NAME :.....
* OWNER ID NO :.....
* DATE :.....
* OWNER SIGNATURE :.....