



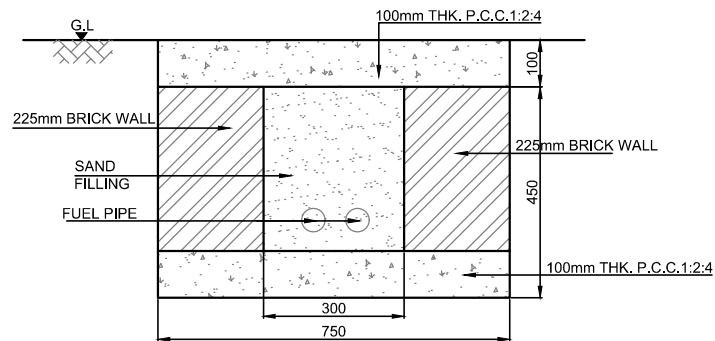


**FUEL LINE MASONRY
TRENCH**

SCALE-1:25

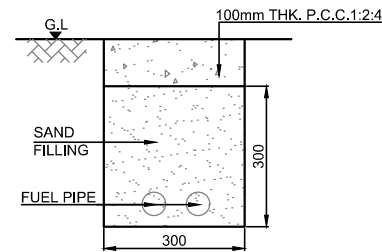

**FUEL LINE EARTH
TRENCH**

SCALE-1:25

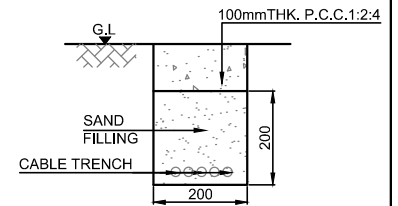

CABLE TRENCH

SCALE-1:25



LANKA IOC PLC

DRAWING TITLE :

**FUEL PIPE LINE TRENCH,CABLE
TRENCH DETAIL**

DRAWN BY :SHANTHA DATE :18-02-2014

DESIGN BY :RANGANA CHECKED :

SCALE : 1:100 JOB NO. : LIOC

DRAWING NO. : LIOC/ENG/STD/01

CAD FILE :LANKA IOC/STD DRAWING