


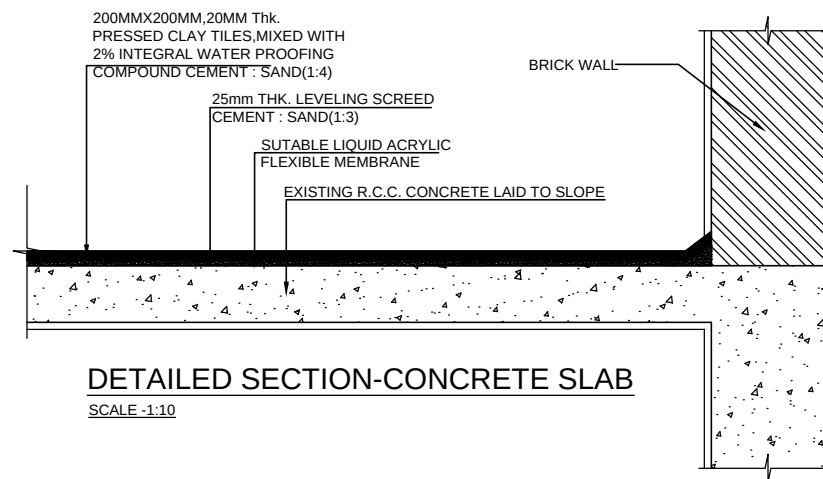

DETAILED SECTION-CONCRETE SLAB

SCALE -1:10



LANKA IOC PLC

DRAWING TITLE :

WATER PROOFING DETAILS (FOR SALES BUILDING)

DRAWN BY : SHANTHA DATE : 18-02-2014

DESIGN BY : RANGANA CHECKED :

SCALE : AS SHOWN JOB NO. : LIOC

DRAWING NO. : LIOC/ENG/STD/03

CAD FILE : LANKA IOC/STD DRAWING