




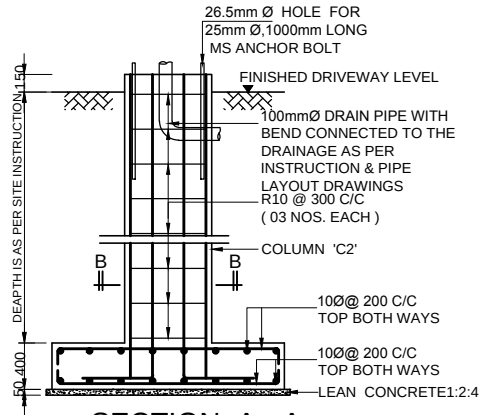


SECTION A - A
SCALE 1:40

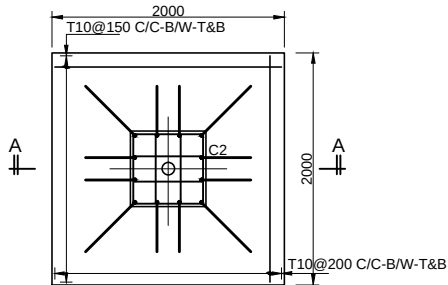


DETAIL OF COLUMN FOOTING - F2
SCALE 1:40

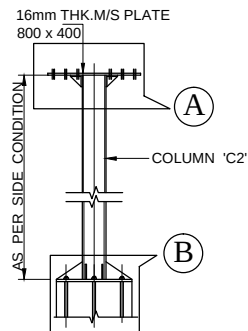


COLUMN DETAIL-C2
SCALE 1:40

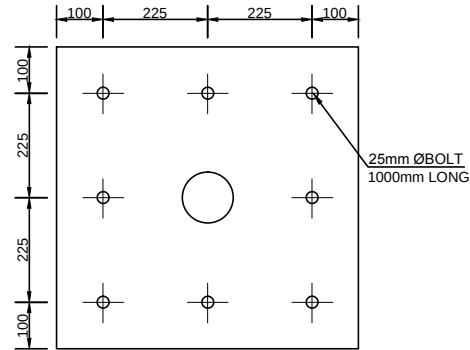


BOLD DETAIL
SCALE 1:10

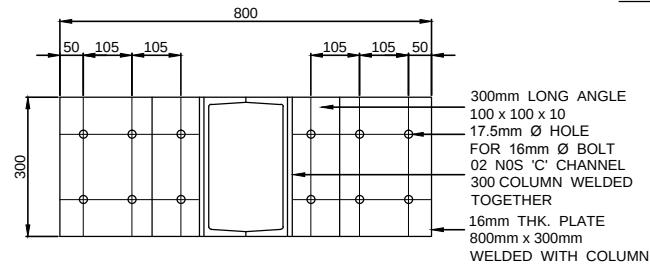


VIEW AT 'A'
SCALE 1:10

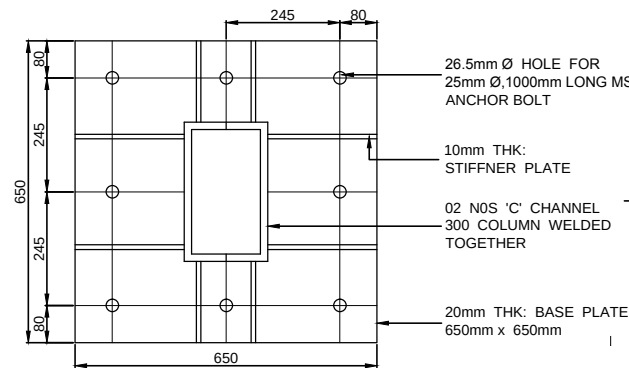


VIEW AT 'B'
SCALE 1:10

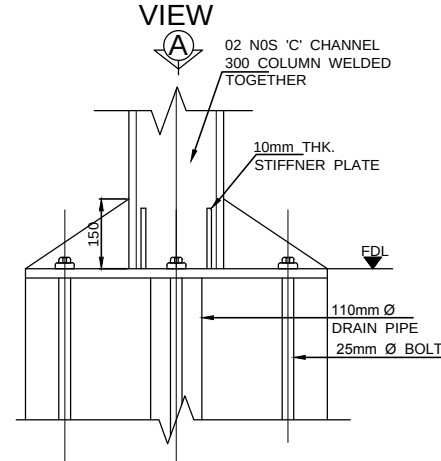

DETAIL AT 'B'
SCALE 1:10

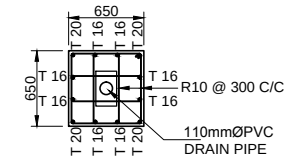

**SECTION B - B
DETAIL OF COLUMN-C2**
SCALE 1:40

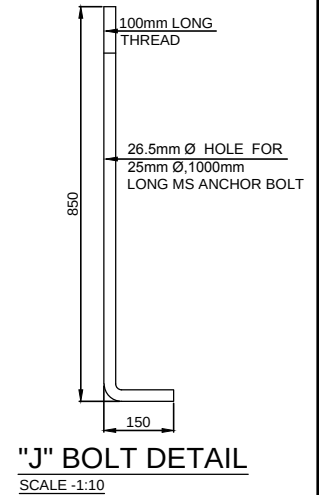

LANKA IOC PLC

DRAWING TITLE :

**CANOPY COLUMN DETAIL
DRAWING**

DRAWN BY : SHANTHA **DATE : 18-02-2014**

DESIGN BY : RANGANA **CHECKED :**

SCALE : AS SHOWN **JOB NO. : LIOC**

DRAWING NO. : LIOC/ENG/STD/06

CAD FILE : LANKA IOC/STD DRAWING