




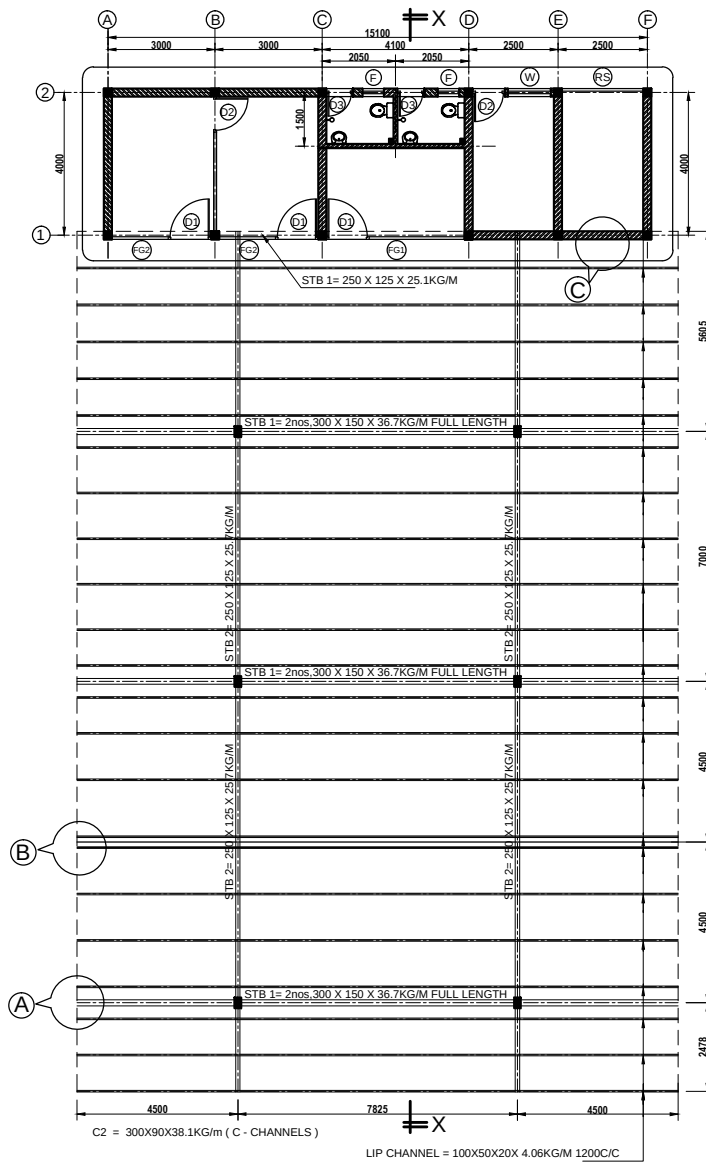


ROOF LAYOUT
SCALE:1:100

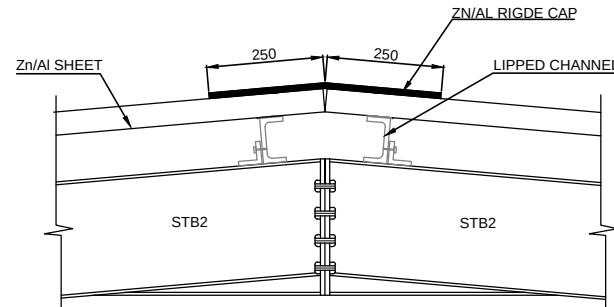

DETAIL AT RIDGE CAP
SCALE -1:10

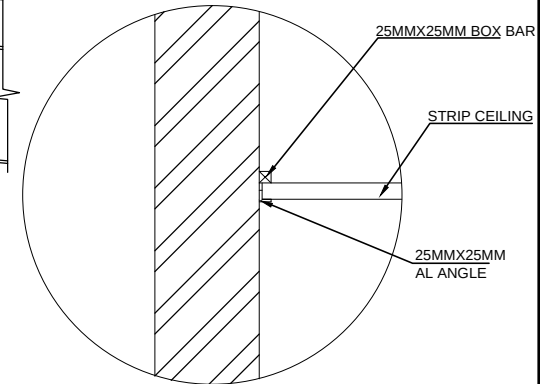

DETAIL AT "C"
SCALE -1:10

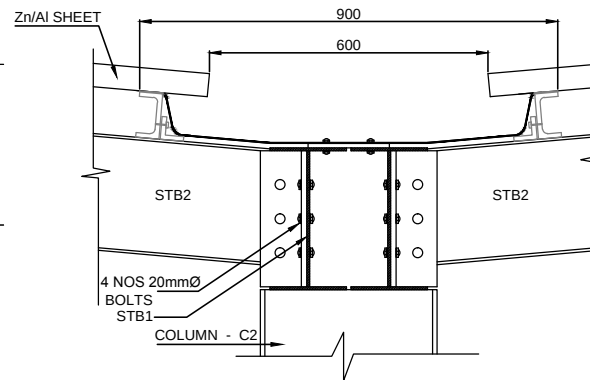

DETAIL AT GUTTERS
SCALE -1:10

		LANKA IOC PLC	
DRAWING TITLE :			
GENERAL ARRANGEMENT FOR CANOPY ROOF			
DRAWN BY :SHANTHA		DATE :07-11-2014	
DESIGN BY :RANGANA		CHECKED :	
SCALE : AS SHOWN		JOB NO. : LIOC	
DRAWING NO. : LIOC/ENG/STD/07-1			
CAD FILE :LANKA IOC/STD DRAWING			