




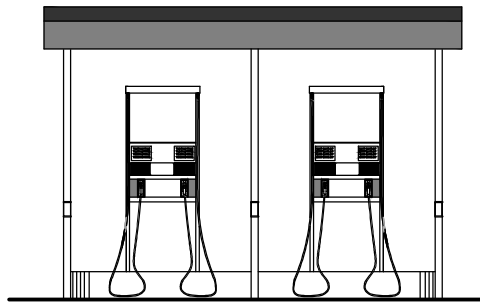


ELEVATION

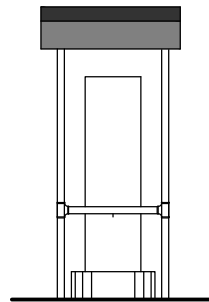


SIDE ELEVATION

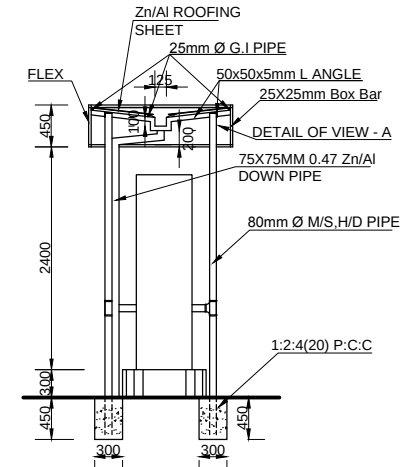


SECTION Y-Y

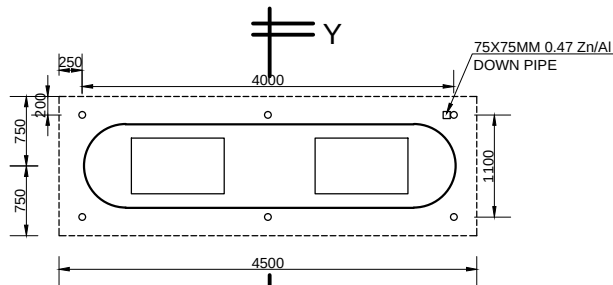


PLAN
SCALE-1:50

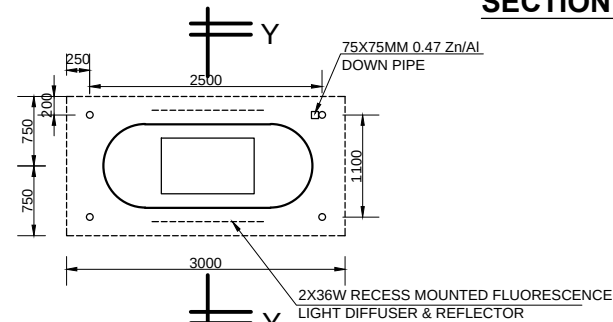

PLAN
SCALE-1:50

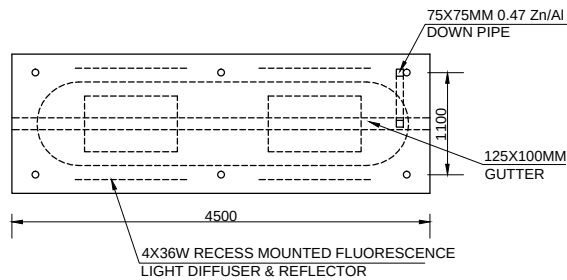

VIEW OF THE FALSECEILING
SCALE-1:50

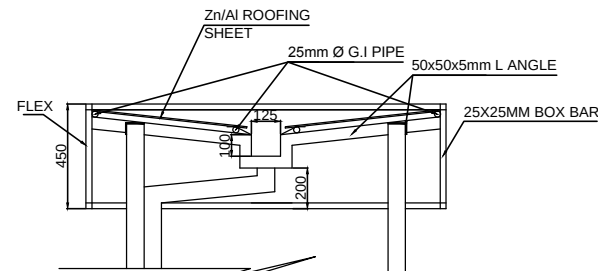

DETAIL OF VIEW - A
SCALE-1:20



LANKA IOC PLC

DRAWING TITLE :

**PROPOSED CANOPY DETAIL
(FOR 2/3 WHEELER PUMP
ISLAND 4000mmX900mm)**

DRAWN BY : SHANTHA **DATE : 19-01-2016**

DESIGN BY : RANGANA **CHECKED :**

SCALE : AS SHOWN **JOB NO. : LIOC**

DRAWING NO. : LIOC/ENG/STD/07-II

CAD FILE : LANKA IOC/STD DRAWING