



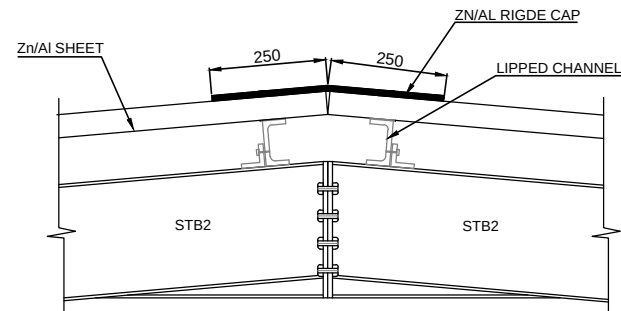

DETAIL AT RIDGE CAP
SCALE -1:10

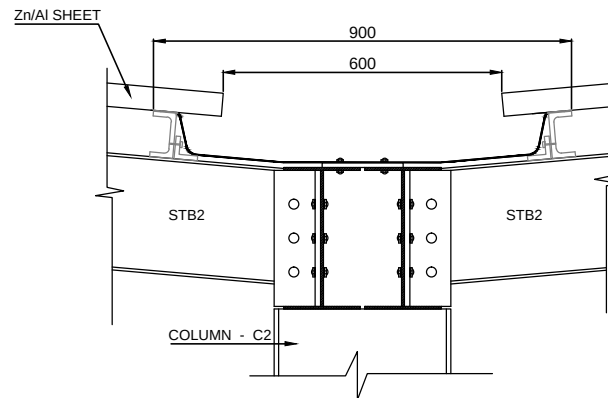

DETAIL AT GUTTERS
SCALE -1:10



LANKA IOC PLC

DRAWING TITLE :

**CANOPY ROOF GUTTERS
& RIDGE CAP**

DRAWN BY : SHANTHA DATE : 18-02-2014

DESIGN BY : RANGANA CHECKED :

SCALE : AS SHOWN JOB NO. : LIOC

DRAWING NO. : LIOC/ENG/STD/07-IV

CAD FILE : LANKA IOC/STD DRAWING