



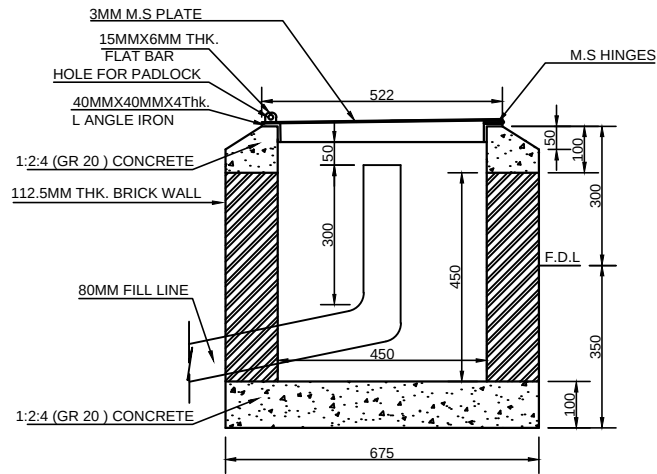


**X-X SECTION
ELEVATION**

SCALE -1:10

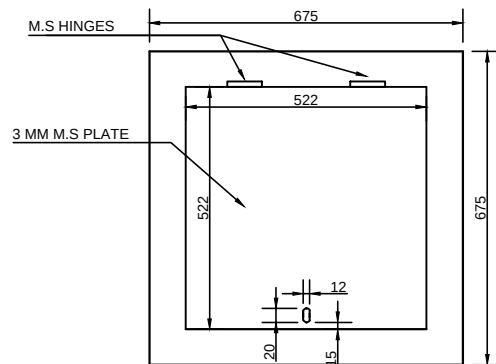

PLAN

SCALE 1:10

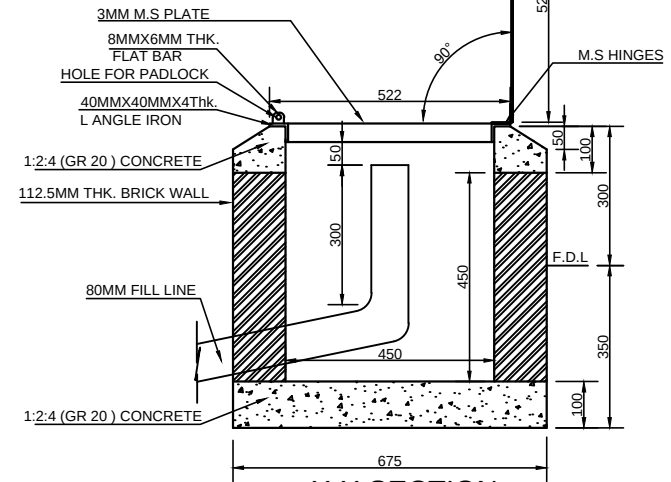

**X-X SECTION
ELEVATION**

SCALE -1:10



LANKA IOC PLC

DRAWING TITLE :

**DETAILS OF FILL POINT MANHOLE
CHAMBER DETAILS**

DRAWN BY : SHANTHA DATE : 18-02-2014

DESIGN BY : RANGANA CHECKED :

SCALE : 1:100 JOB NO. : LIOC

DRAWING NO. : LIOC/ENG/STD/18

CAD FILE : LANKA IOC/STD DRAWING