


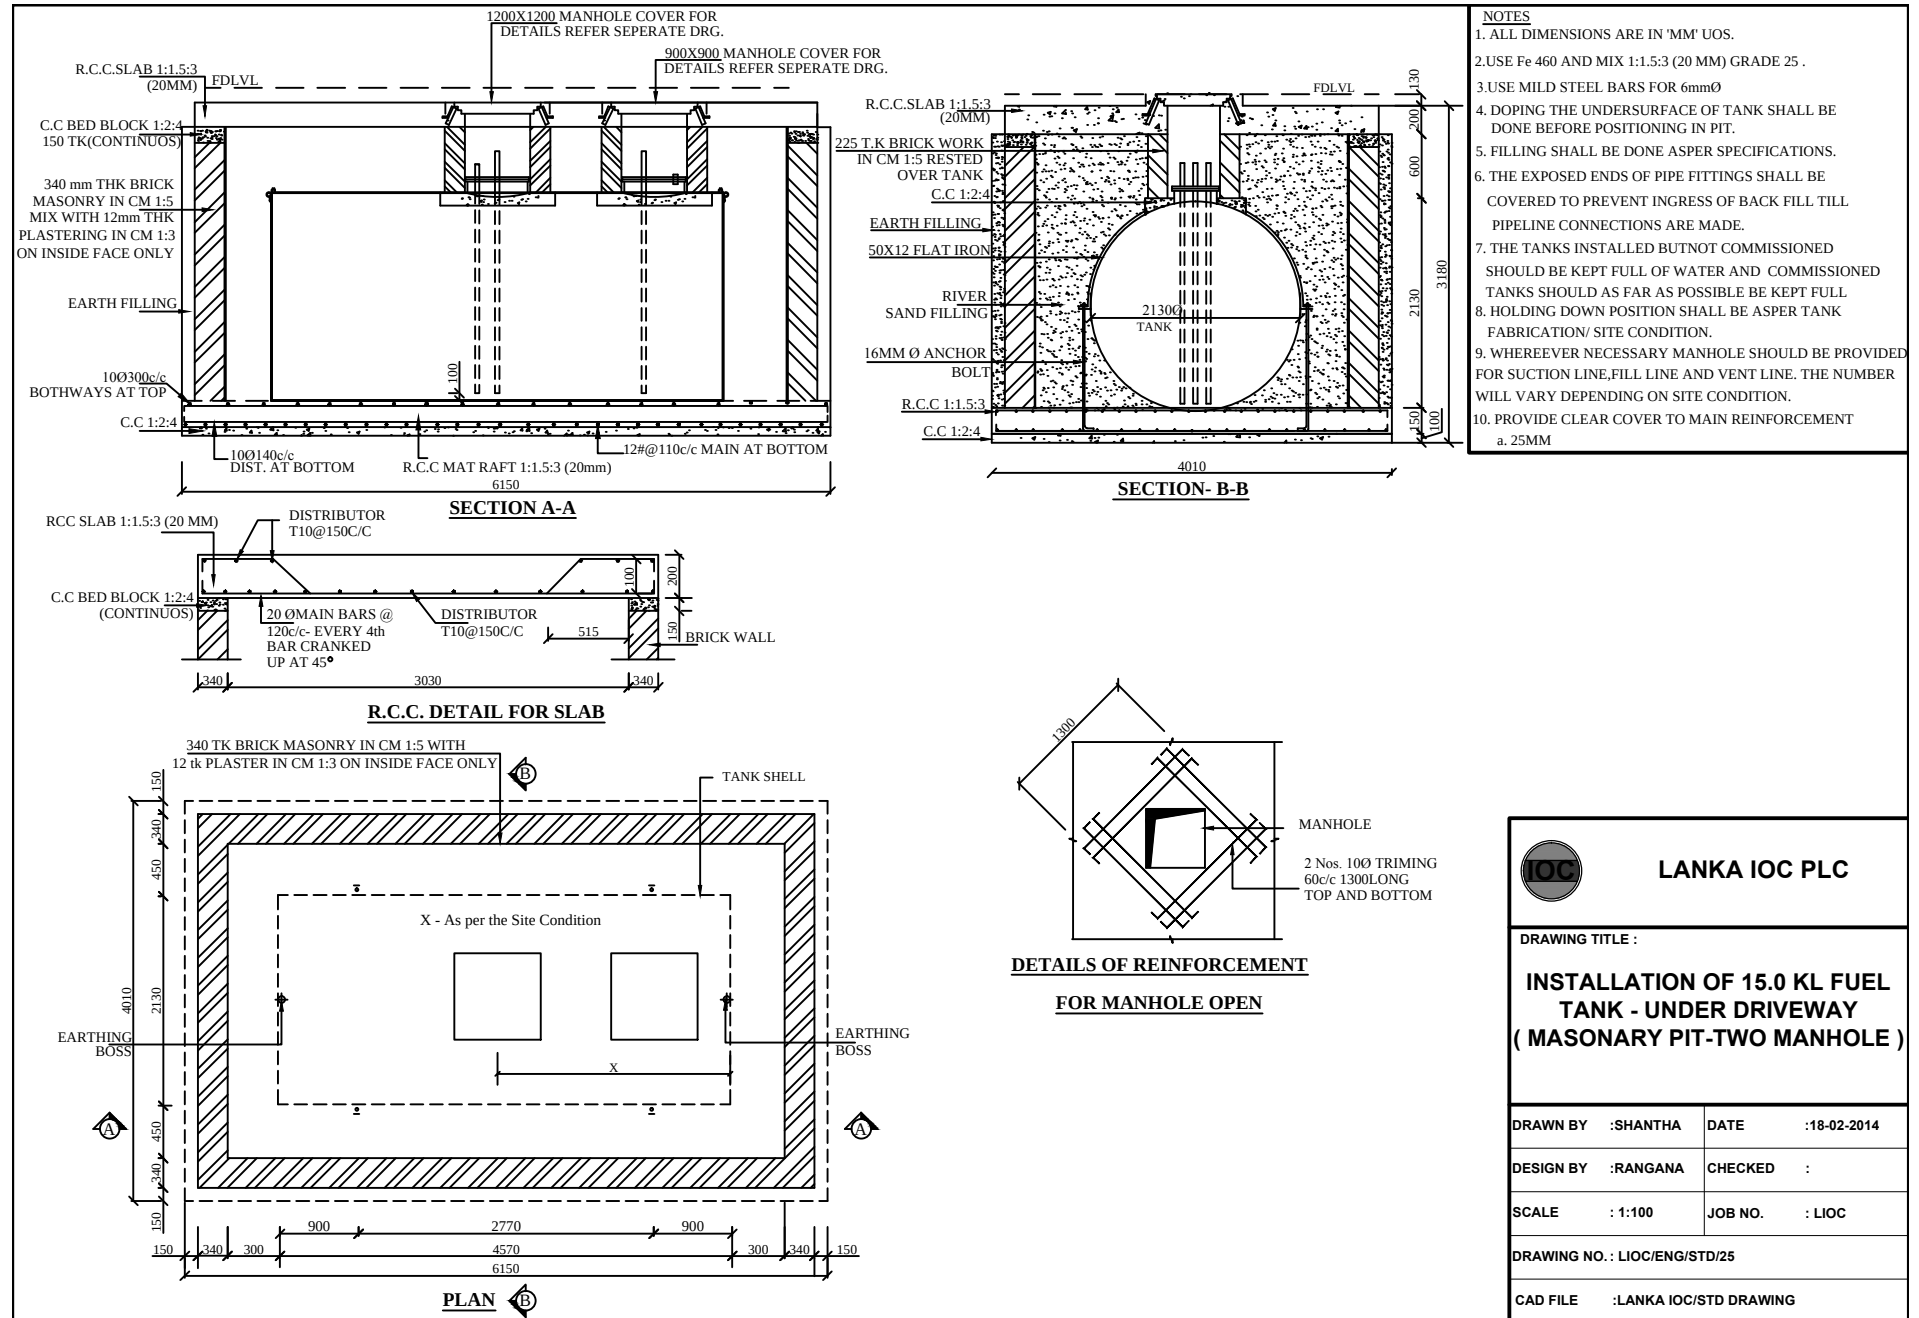

 LANKA IOC PLC	
DRAWING TITLE : INSTALLATION OF 15.0 KL FUEL TANK - UNDER DRIVEWAY (MASONRY PIT-TWO MANHOLE)	
DRAWN BY : SHANTHA	DATE : 18-02-2014
DESIGN BY : RANGANA	CHECKED :
SCALE : 1:100	JOB NO. : LIOC
DRAWING NO. : LIOC/ENG/STD/25	
CAD FILE : LANKA IOC/STD DRAWING	