



PLAN
SCALE 1-20

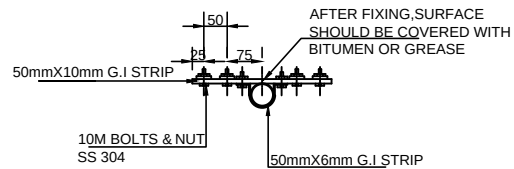

DETAIL -A
SCALE 1-10

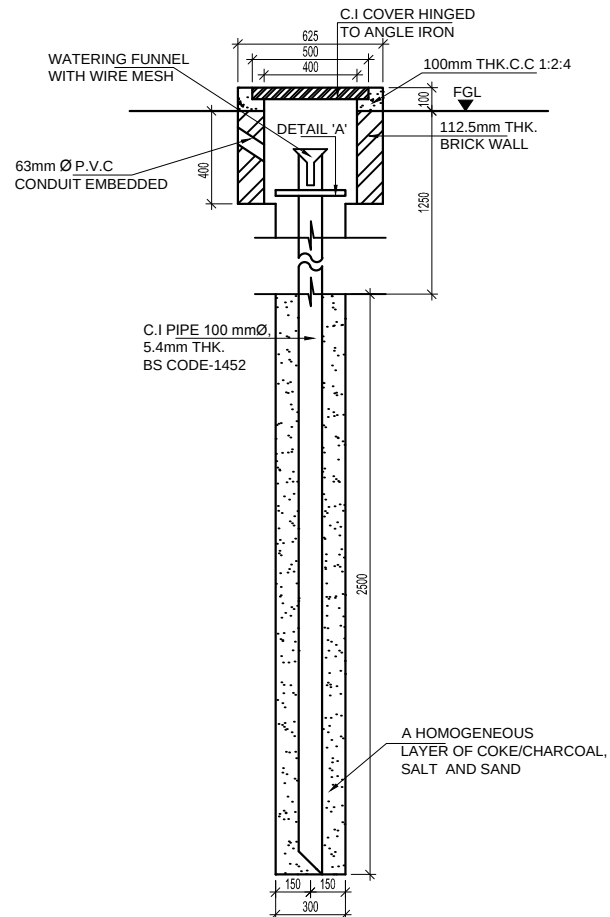

TYPICAL DETAIL
SCALE 1-20



LANKA IOC PLC

DRAWING TITLE :

**STANDARD PIPE ELECTRODE
EARTH PIT**

DRAWN BY : SHANTHA	DATE : 18-02-2014
DESIGN BY : RANGANA	CHECKED :
SCALE : 1:100	JOB NO. : LIOC

DRAWING NO. : LIOC/ENG/STD/29

CAD FILE : LANKA IOC/STD DRAWING