




SECTIONAL ELEVATION
SCALE 1:40

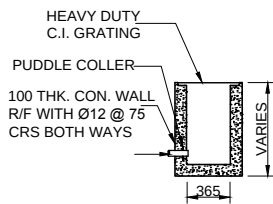


DETAIL OF CATCH PIT
SCALE 1:40

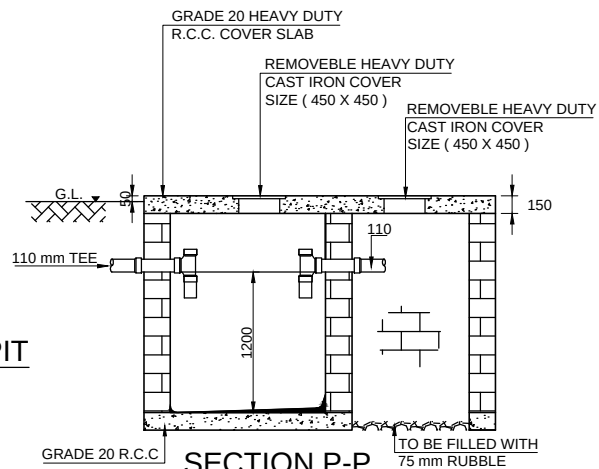


SECTION P-P
SCALE 1:40

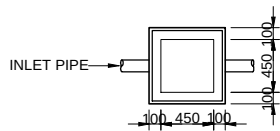

PLAN
SCALE 1:40

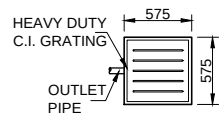

PLAN
SCALE 1:40

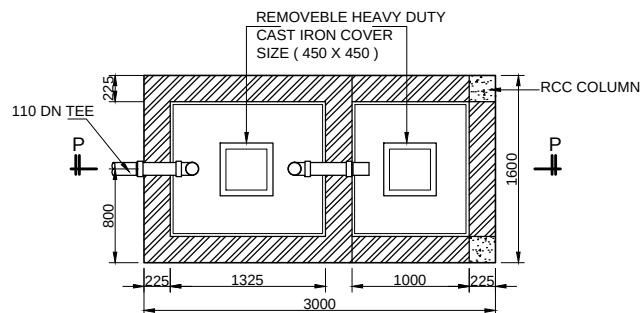

PLAN
SCALE 1:40

 LANKA IOC PLC	
DRAWING TITLE : DETAIL OF SEPTIC TANK	
DRAWN BY : SHANTHA	DATE : 27-11-2014
DESIGN BY : RANGANA	CHECKED :
SCALE : 1:100	JOB NO. : LIOC
DRAWING NO. : LIOC/ENG/STD/31	
CAD FILE : LANKA IOC/STD DRAWING	