
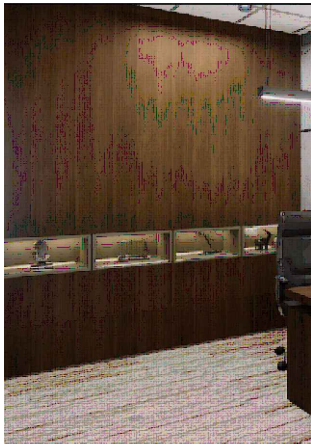




# SVP CUPBOARD

## CB-9

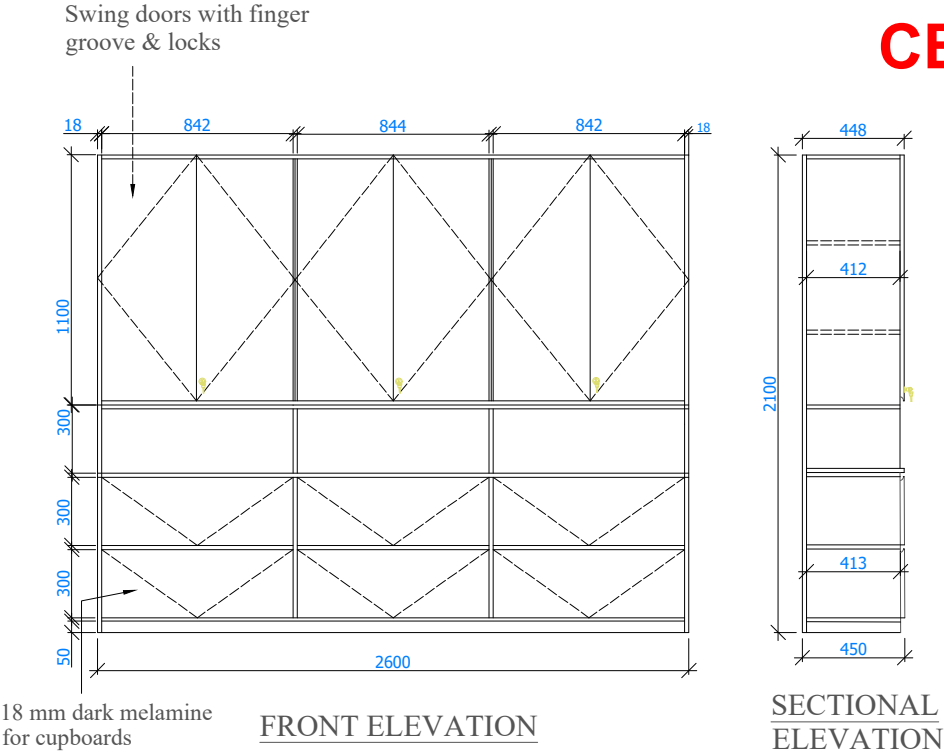

# SVP OFFICE CREDENZA

## CB-2

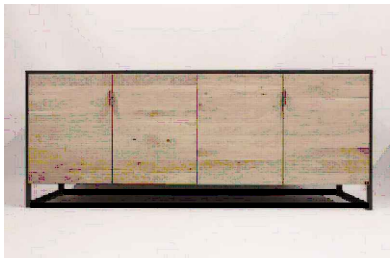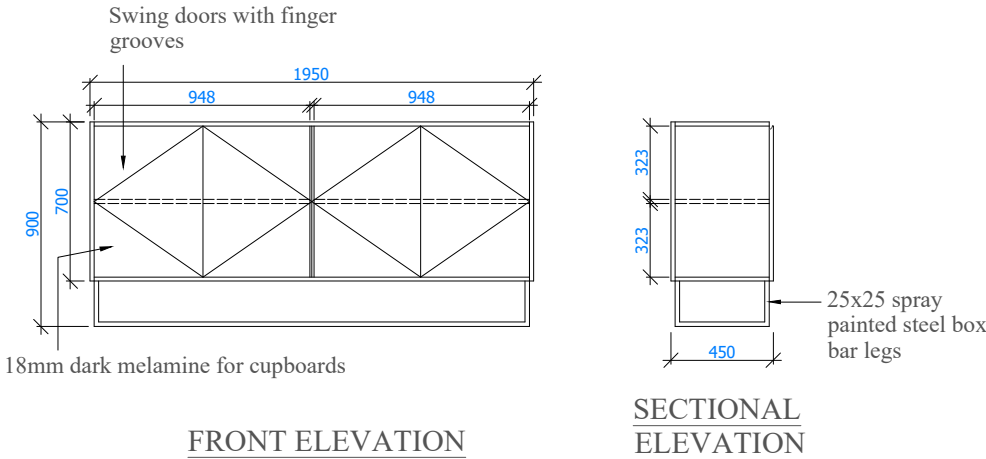

**NOTE: ALL THE COLORS AND FINISHES  
TO BE FINALIZED BY THE DESIGNER**

LANKA IOC PLC  
Head Office, 21st Floor,  
World Trade Centre

General Note(s) :

1. DO NOT SCALE THIS DRAWING
2. ALL DIMENSIONS ARE GIVEN IN IMPERIAL
3. THE CONTRACTOR IS RESPONSIBLE FOR CHECKING ALL DIMENSION AT SITE.
4. CONSTRUCTION OF ALL STRUCTURAL ELEMENTS SHOULD BE CARRIED OUT WITH REFERENCE TO THE RELEVANT STRUCTURAL DRAWINGS.
5. ALL FLOOR LEVELS GIVEN IN ARCHITECTURAL DRAWINGS ARE TO BE STRUCTURAL FLOOR LEVELS.
6. ALL COLORS, MATERIALS, FINISHING DETAILS, IRONMONGERIES SHOULD CHECK & APPROVED BY THE DESIGNER.

THIS DRAWING IS THE PROPERTY OF  
DESIGNCONCEPT-3 ARCHITECTS & INTERIOR  
DESIGNERS. THIS DRAWING SHOULD NOT BE  
COPIED, REPRODUCED, MADE PUBLIC OR IN ANY  
OTHER WAY MADE AVAILABLE TO A THIRD PARTY  
WITHOUT THE WRITTEN CONSENT OF  
DESIGNCONCEPT-3 ARCHITECTS & INTERIOR  
DESIGNERS.

Dwg. Title :  
Furniture detailing  
21st Floor

Consultant :  
**CONVERGE**  
DESIGN STUDIO  
No. 56/A,  
Horton Place,  
Colombo - 07  
Mob. +94713198347  
Tel. +94112698863 /+94112685961  
E-mail. info@convergedesignstudio.com

Date:  
14/10/2024

Drawn By:  
A.T.

Dwg. No:  
2024/IOC/TENDER DWG.

Scale:  
1" = 1'-0"

Checked/Approved:  
D.N.

Sheet No:  
18

Rev. No :