



SIDE TABLE  
D-3

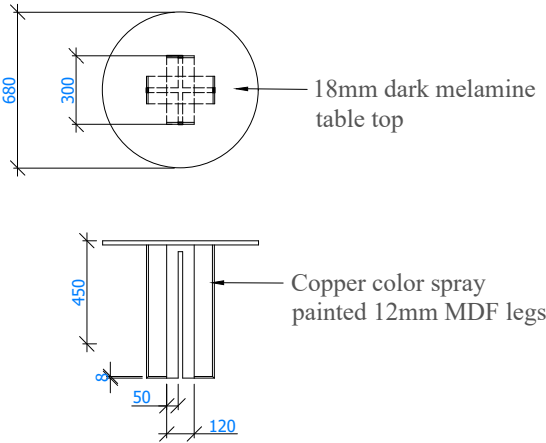

VISITORS' LOBBY - FEATURE WALL  
Z-1

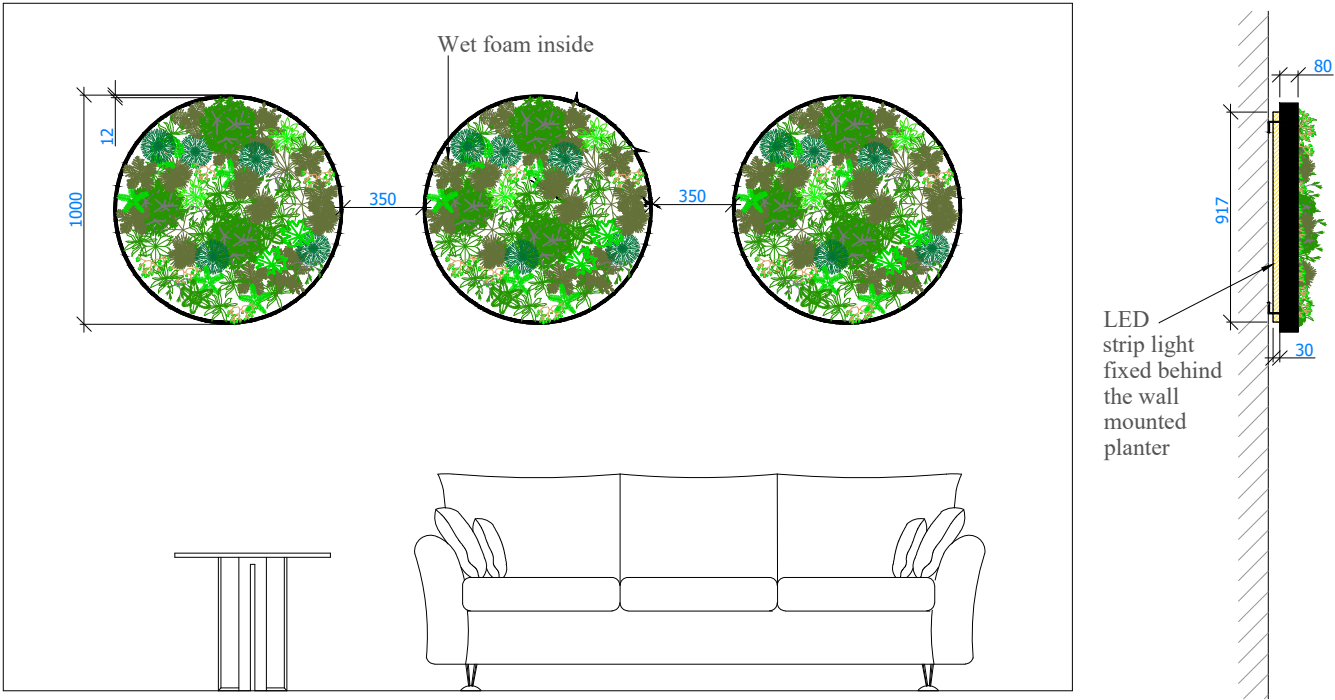

NOTE: ALL THE COLORS AND FINISHES  
TO BE FINALIZED BY THE DESIGNER

LANKA IOC PLC  
Head Office, 21st Floor,  
World Trade Centre

- General Note(s) :
- 1. DO NOT SCALE. THIS DRAWING
  - 2. ALL DIMENSIONS ARE GIVEN IN IMPERIAL
  - 3. THE CONTRACTOR IS RESPONSIBLE FOR CHECKING ALL DIMENSION AT SITE.
  - 4. CONSTRUCTION OF ALL STRUCTURAL ELEMENTS SHOULD BE CARRIED OUT WITH REFERENCE TO THE RELEVANT STRUCTURAL DRAWINGS.
  - 5. ALL FLOOR LEVELS GIVEN IN ARCHITECTURAL DRAWINGS ARE TO BE STRUCTURAL FLOOR LEVELS.
  - 6. ALL COLORS, MATERIALS, FINISHING DETAILS, IRONMONGERIES SHOULD CHECK & APPROVED BY THE DESIGNER.

THIS DRAWING IS THE PROPERTY OF  
DESIGNCONCEPT-3 ARCHITECTS & INTERIOR  
DESIGNERS. THIS DRAWING SHOULD NOT BE  
COPIED, REPRODUCED, MADE PUBLIC OR IN ANY  
OTHER WAY MADE AVAILABLE TO A THIRD PARTY  
WITHOUT THE WRITTEN CONSENT OF  
DESIGNCONCEPT-3 ARCHITECTS & INTERIOR  
DESIGNERS.

Dwg. Title :  
Furniture detailing  
21st Floor

Consultant :  
**CONVERGE**  
DESIGN STUDIO  
No. 56/A,  
Horton Place,  
Colombo - 07,  
Mob. +94713198347  
Tel. +941126988663 / +94112695961  
E-mail. info@convergedesignstudio.com

|              |                   |                      |           |
|--------------|-------------------|----------------------|-----------|
| Date:        | Drawn By:         | Dwg. No:             |           |
| 23/11/2024   | A.T.              | 2024/IOC/TENDER DWG. |           |
| Scale:       | Checked/Approved: | Sheet No:            | Rev. No : |
| 1/8" = 1'-0" | D.N.              | 25                   |           |