
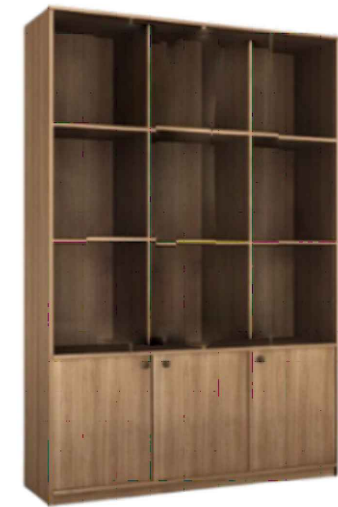
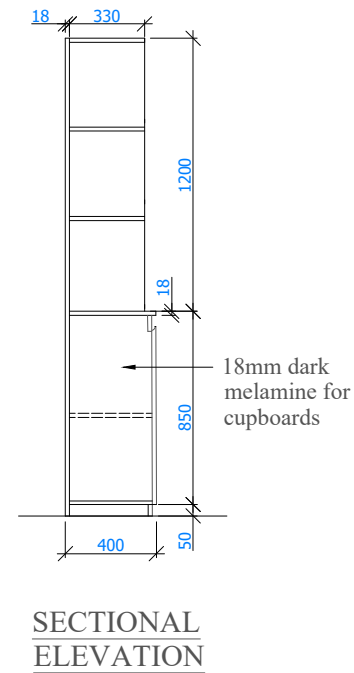


STAFF CUPBOARD
F-3

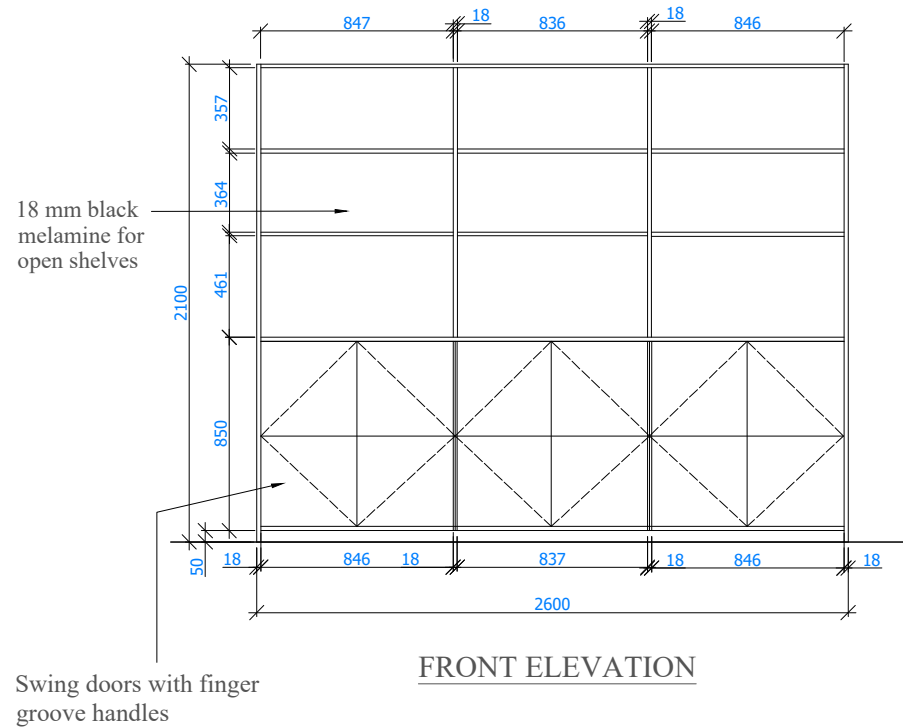

**NOTE: ALL THE COLORS AND FINISHES
TO BE FINALIZED BY THE DESIGNER**

LANKA IOC PLC Head Office, 21st Floor, World Trade Centre	General Note(s) :	THIS DRAWING IS THE PROPERTY OF DESIGNCONCEPT-3 ARCHITECTS & INTERIOR DESIGNERS. THIS DRAWING SHOULD NOT BE COPIED, REPRODUCED, MADE PUBLIC OR IN ANY OTHER WAY MADE AVAILABLE TO A THIRD PARTY WITHOUT THE WRITTEN CONSENT OF DESIGNCONCEPT-3 ARCHITECTS & INTERIOR DESIGNERS.	Dwg. Title : Furniture detailing 21st Floor	Consultant : CONVERGE DESIGN STUDIO No. 56/A, Horton Place, Colombo - 07. Mob + 94715198347 Tel. + 94112698863 / + 94112685961 E-mail. info@convergedesignstudio.com	Date: 14/10/2024	Drawn By: A.T.	Dwg. No: 2024/IOC/TENDER DWG.
	1. DO NOT SCALE THIS DRAWING 2. ALL DIMENSIONS ARE GIVEN IN IMPERIAL 3. THE CONTRACTOR IS RESPONSIBLE FOR CHECKING ALL DIMENSION AT SITE. 4. CONSTRUCTION OF ALL STRUCTURAL ELEMENTS SHOULD BE CARRIED OUT WITH REFERENCE TO THE RELEVANT STRUCTURAL DRAWINGS. 5. ALL FLOOR LEVELS GIVEN IN ARCHITECTURAL DRAWINGS ARE TO BE STRUCTURAL FLOOR LEVELS. 6. ALL COLORS, MATERIALS, FINISHING DETAILS, IRONMONGERIES SHOULD BE CHECKED & APPROVED BY THE DESIGNER.				Scale: 1/8" = 1'-0"	Checked/Approved: D.N.	Sheet No: 16