
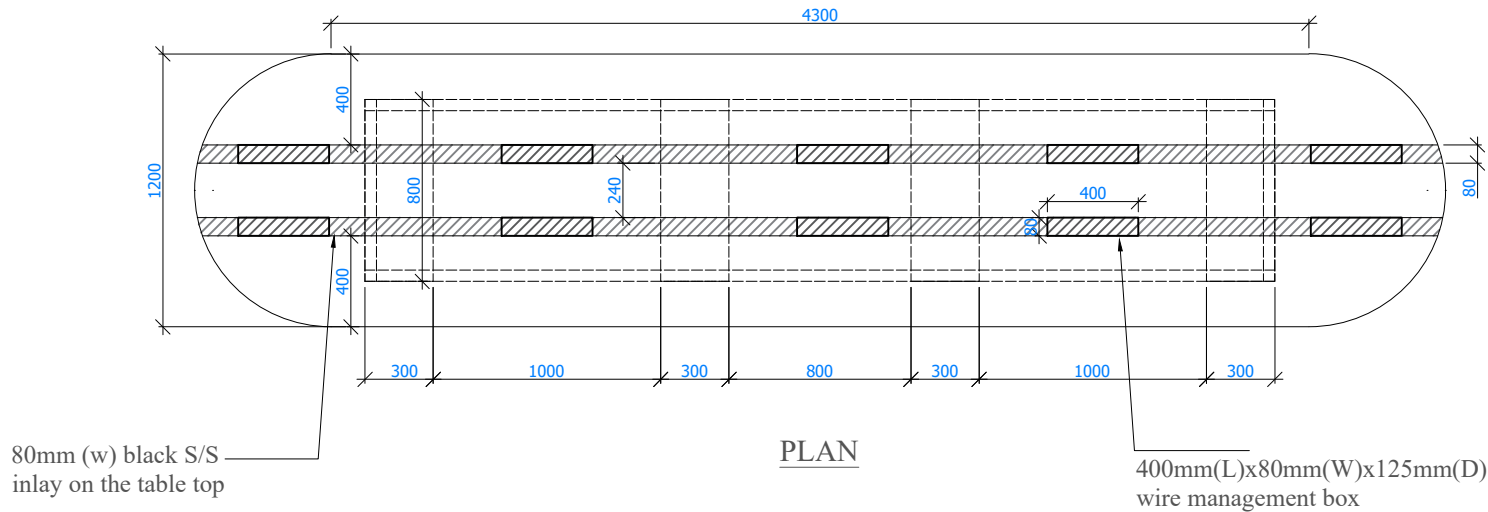
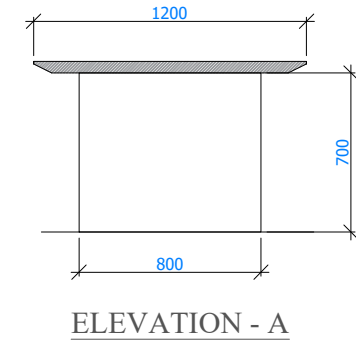


# BOARDROOM TABLE

## M-2

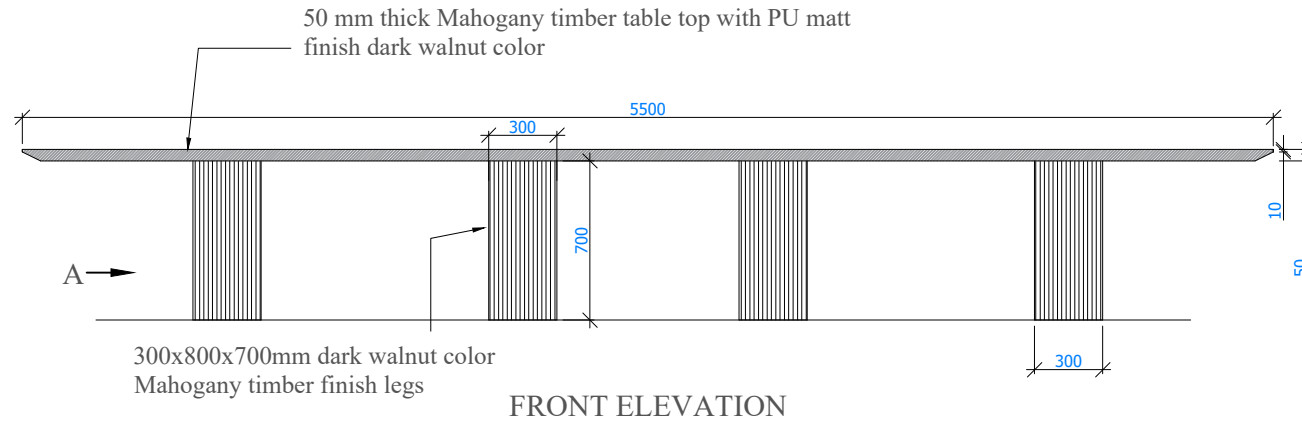

**NOTE: ALL THE COLORS AND FINISHES TO BE FINALIZED BY THE DESIGNER**

LANKA IOC PLC  
Head Office, 21st Floor,  
World Trade Centre

**General Note(s) :**

1. DO NOT SCALE THIS DRAWING
2. ALL DIMENSIONS ARE GIVEN IN IMPERIAL
3. THE CONTRACTOR IS RESPONSIBLE FOR CHECKING ALL DIMENSION AT SITE.
4. CONSTRUCTION OF ALL STRUCTURAL ELEMENTS SHOULD BE CARRIED OUT WITH REFERENCE TO THE RELEVANT STRUCTURAL DRAWINGS.
5. ALL FLOOR LEVELS GIVEN IN ARCHITECTURAL DRAWINGS ARE TO BE STRUCTURAL FLOOR LEVELS.
6. ALL COLORS, MATERIALS, FINISHING DETAILS, IRONMONGERIES SHOULD CHECK & APPROVED BY THE DESIGNER.

THIS DRAWING IS THE PROPERTY OF DESIGNCONCEPT-3 ARCHITECTS & INTERIOR DESIGNERS. THIS DRAWING SHOULD NOT BE COPIED, REPRODUCED, MADE PUBLIC OR IN ANY OTHER WAY MADE AVAILABLE TO A THIRD PARTY WITHOUT THE WRITTEN CONSENT OF DESIGNCONCEPT-3 ARCHITECTS & INTERIOR DESIGNERS.

**Dwg. Title :**

*Furniture detailing  
21st Floor*

**Consultant :**

**CONVERGE**  
DESIGN STUDIO  
No. 56/A,  
Horton Place,  
Colombo - 07  
Mob: +94713198347  
Tel: +94112698863 / +94112685961  
E-mail: info@convergedesignstudio.com

|                        |                   |                      |           |
|------------------------|-------------------|----------------------|-----------|
| Date:                  | Drawn By:         | Dwg. No:             |           |
| 14/10/2024             | A.T.              | 2024/IOC/TENDER DWG. |           |
| Scale:                 | Checked/Approved: | Sheet No:            | Rev. No : |
| $\frac{1}{8}" = 1'-0"$ | D.N.              | 01                   |           |