
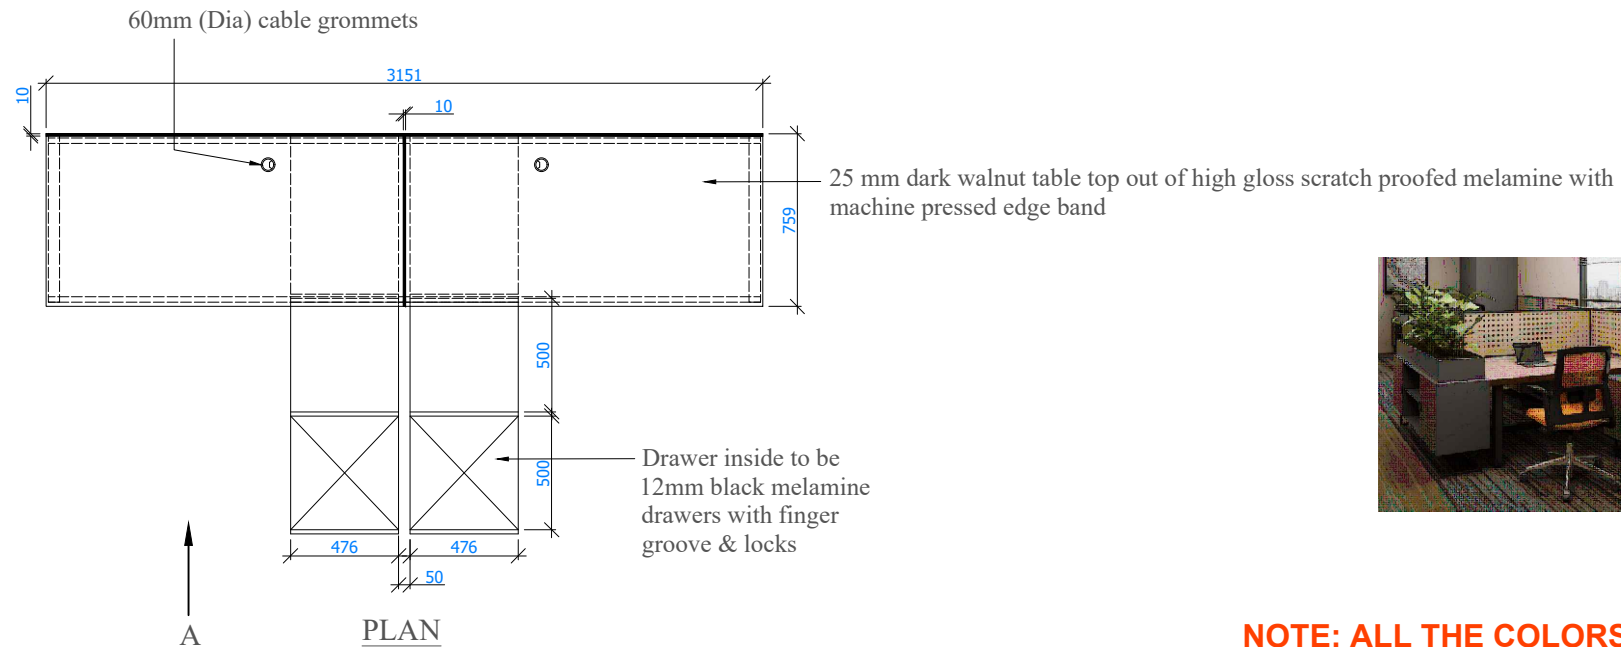
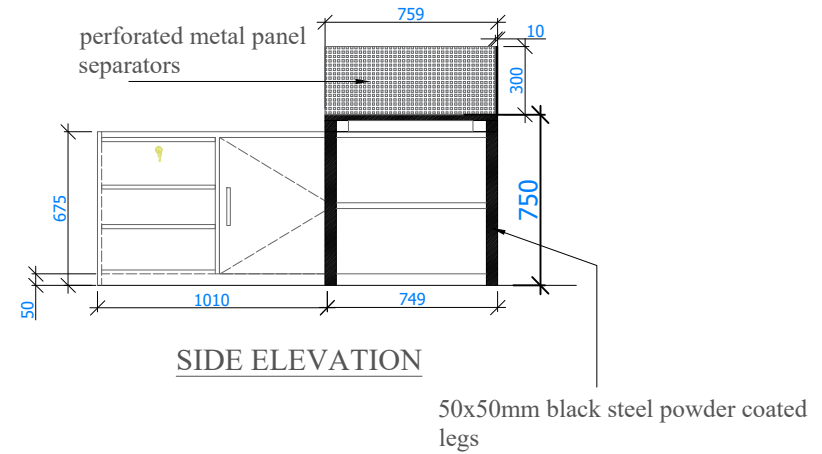


STAFF WORKSTATION T-5

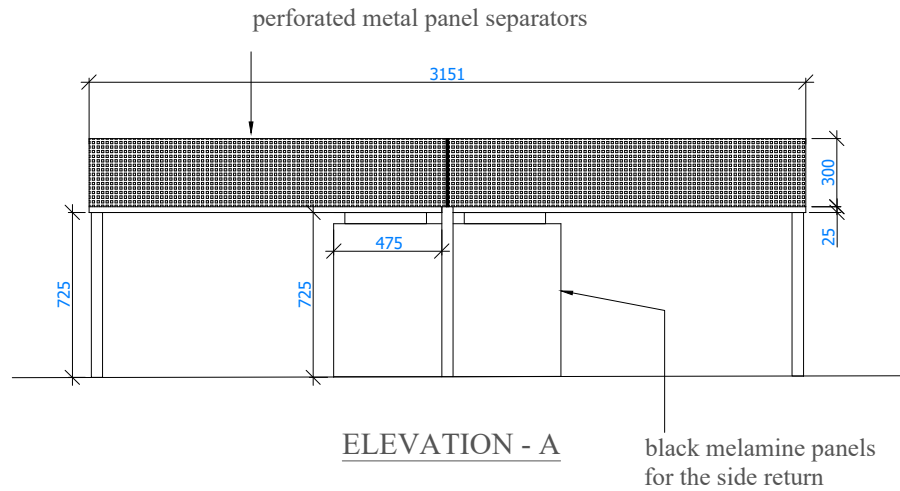

**NOTE: ALL THE COLORS AND FINISHES
TO BE FINALIZED BY THE DESIGNER**

LANKA IOC PLC
Head Office, 21st Floor,
World Trade Centre

General Note(s) :

1. DO NOT SCALE THIS DRAWING
2. ALL DIMENSIONS ARE GIVEN IN IMPERIAL
3. THE CONTRACTOR IS RESPONSIBLE FOR CHECKING ALL DIMENSION AT SITE
4. CONSTRUCTION OF ALL STRUCTURAL ELEMENTS SHOULD BE CARRIED OUT WITH REFERENCE TO THE RELEVANT STRUCTURAL DRAWINGS
5. ALL FLOOR LEVELS GIVEN IN ARCHITECTURAL DRAWINGS ARE TO BE STRUCTURAL FLOOR LEVELS
6. ALL COLORS, MATERIALS, FINISHING DETAILS, IRONMONGERIES SHOULD CHECK & APPROVED BY THE DESIGNER

THIS DRAWING IS THE PROPERTY OF
DESIGNCONCEPT-3 ARCHITECTS & INTERIOR
DESIGNERS. THIS DRAWING SHOULD NOT BE
COPIED, REPRODUCED, MADE PUBLIC OR IN ANY
OTHER WAY MADE AVAILABLE TO A THIRD PARTY
WITHOUT THE WRITTEN CONSENT OF
DESIGNCONCEPT-3 ARCHITECTS & INTERIOR
DESIGNERS.

Dwg. Title :

*Furniture detailing
21st Floor*

Consultant :

CONVERGE
DESIGN STUDIO
No. 56/A,
Horton Place,
Colombo - 07
Mob. +94713198347
Tel. +94112698863 / +94112685961
E-mail. info@convergedesignstudio.com

Date:

14/10/2024

Drawn By:

A.T.

Dwg. No:

2024/IOC/TENDER DWG.

Scale:

$\frac{1}{8}'' = 1'-0''$

Checked/Approved:

D.N.

Sheet No:

08

Rev. No :