

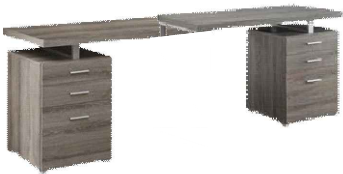
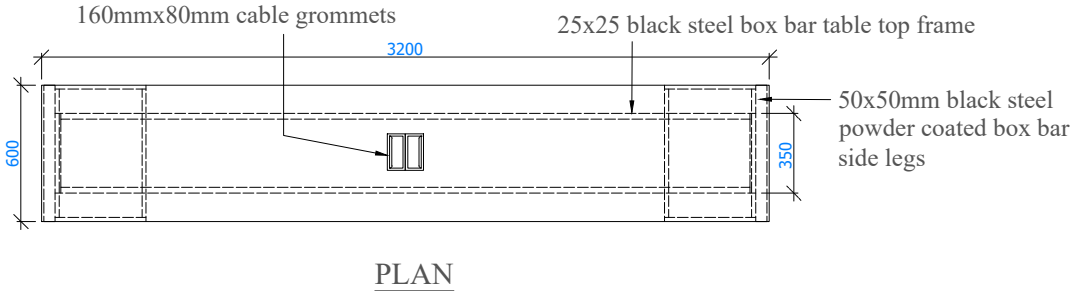
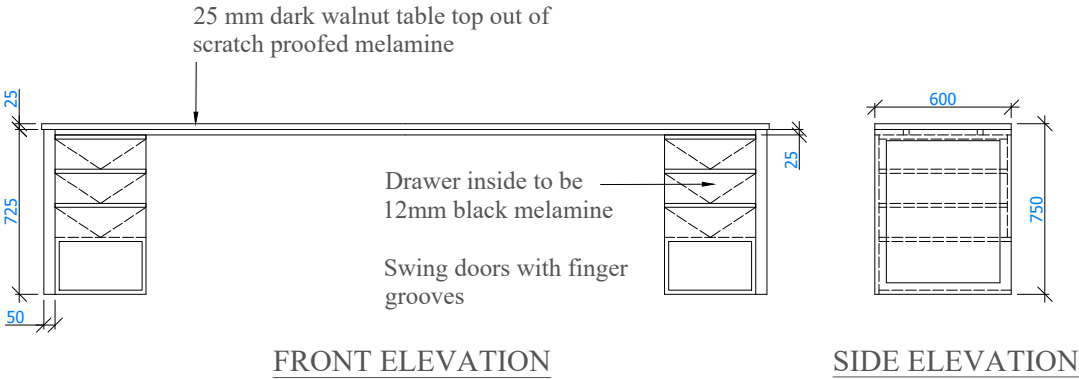


SERVER ROOM TABLE
T-9

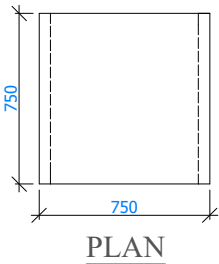

BOARDROOM RACK
CB-10

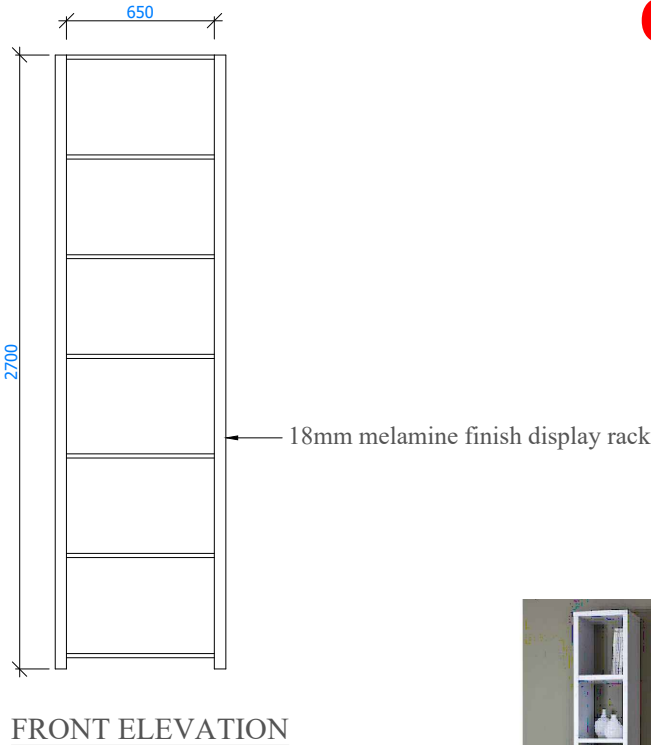

NOTE: ALL THE COLORS AND FINISHES
TO BE FINALIZED BY THE DESIGNER

LANKA IOC PLC
Head Office, 21st Floor,
World Trade Centre

General Note(s) :

1. DO NOT SCALE THIS DRAWING

2. ALL DIMENSIONS ARE GIVEN IN IMPERIAL

3. THE CONTRACTOR IS RESPONSIBLE FOR CHECKING ALL DIMENSION AT SITE.

4. CONSTRUCTION OF ALL STRUCTURAL ELEMENTS SHOULD BE CARRIED OUT WITH REFERENCE TO THE RELEVANT STRUCTURAL DRAWINGS.

5. ALL FLOOR LEVELS GIVEN IN ARCHITECTURAL DRAWINGS ARE TO BE STRUCTURAL FLOOR LEVELS.

6. ALL COLORS, MATERIALS, FINISHING DETAILS, IRONMONGERIES SHOULD CHECK & APPROVED BY THE DESIGNER.

THIS DRAWING IS THE PROPERTY OF DESIGNCONCEPT-3 ARCHITECTS & INTERIOR DESIGNERS. THIS DRAWING SHOULD NOT BE COPIED, REPRODUCED, MADE PUBLIC OR IN ANY OTHER WAY MADE AVAILABLE TO A THIRD PARTY WITHOUT THE WRITTEN CONSENT OF DESIGNCONCEPT-3 ARCHITECTS & INTERIOR DESIGNERS.

Dwg. Title :

Furniture detailing
21st Floor

Consultant :

CONVERGE
DESIGN STUDIO

No. 56/A,
Horton Place,
Colombo - 07
Mob. +94713198347
Tel. +94112698863 / +94112685961
E-mail. info@convergedesignstudio.com

Date:

14/10/2024

Drawn By:

A.T.

Dwg. No:

2024/IOC/TENDER DWG.

Scale:

1" = 1'-0"

Checked/Approved:

D.N.

Sheet No:

13

Rev. No :