


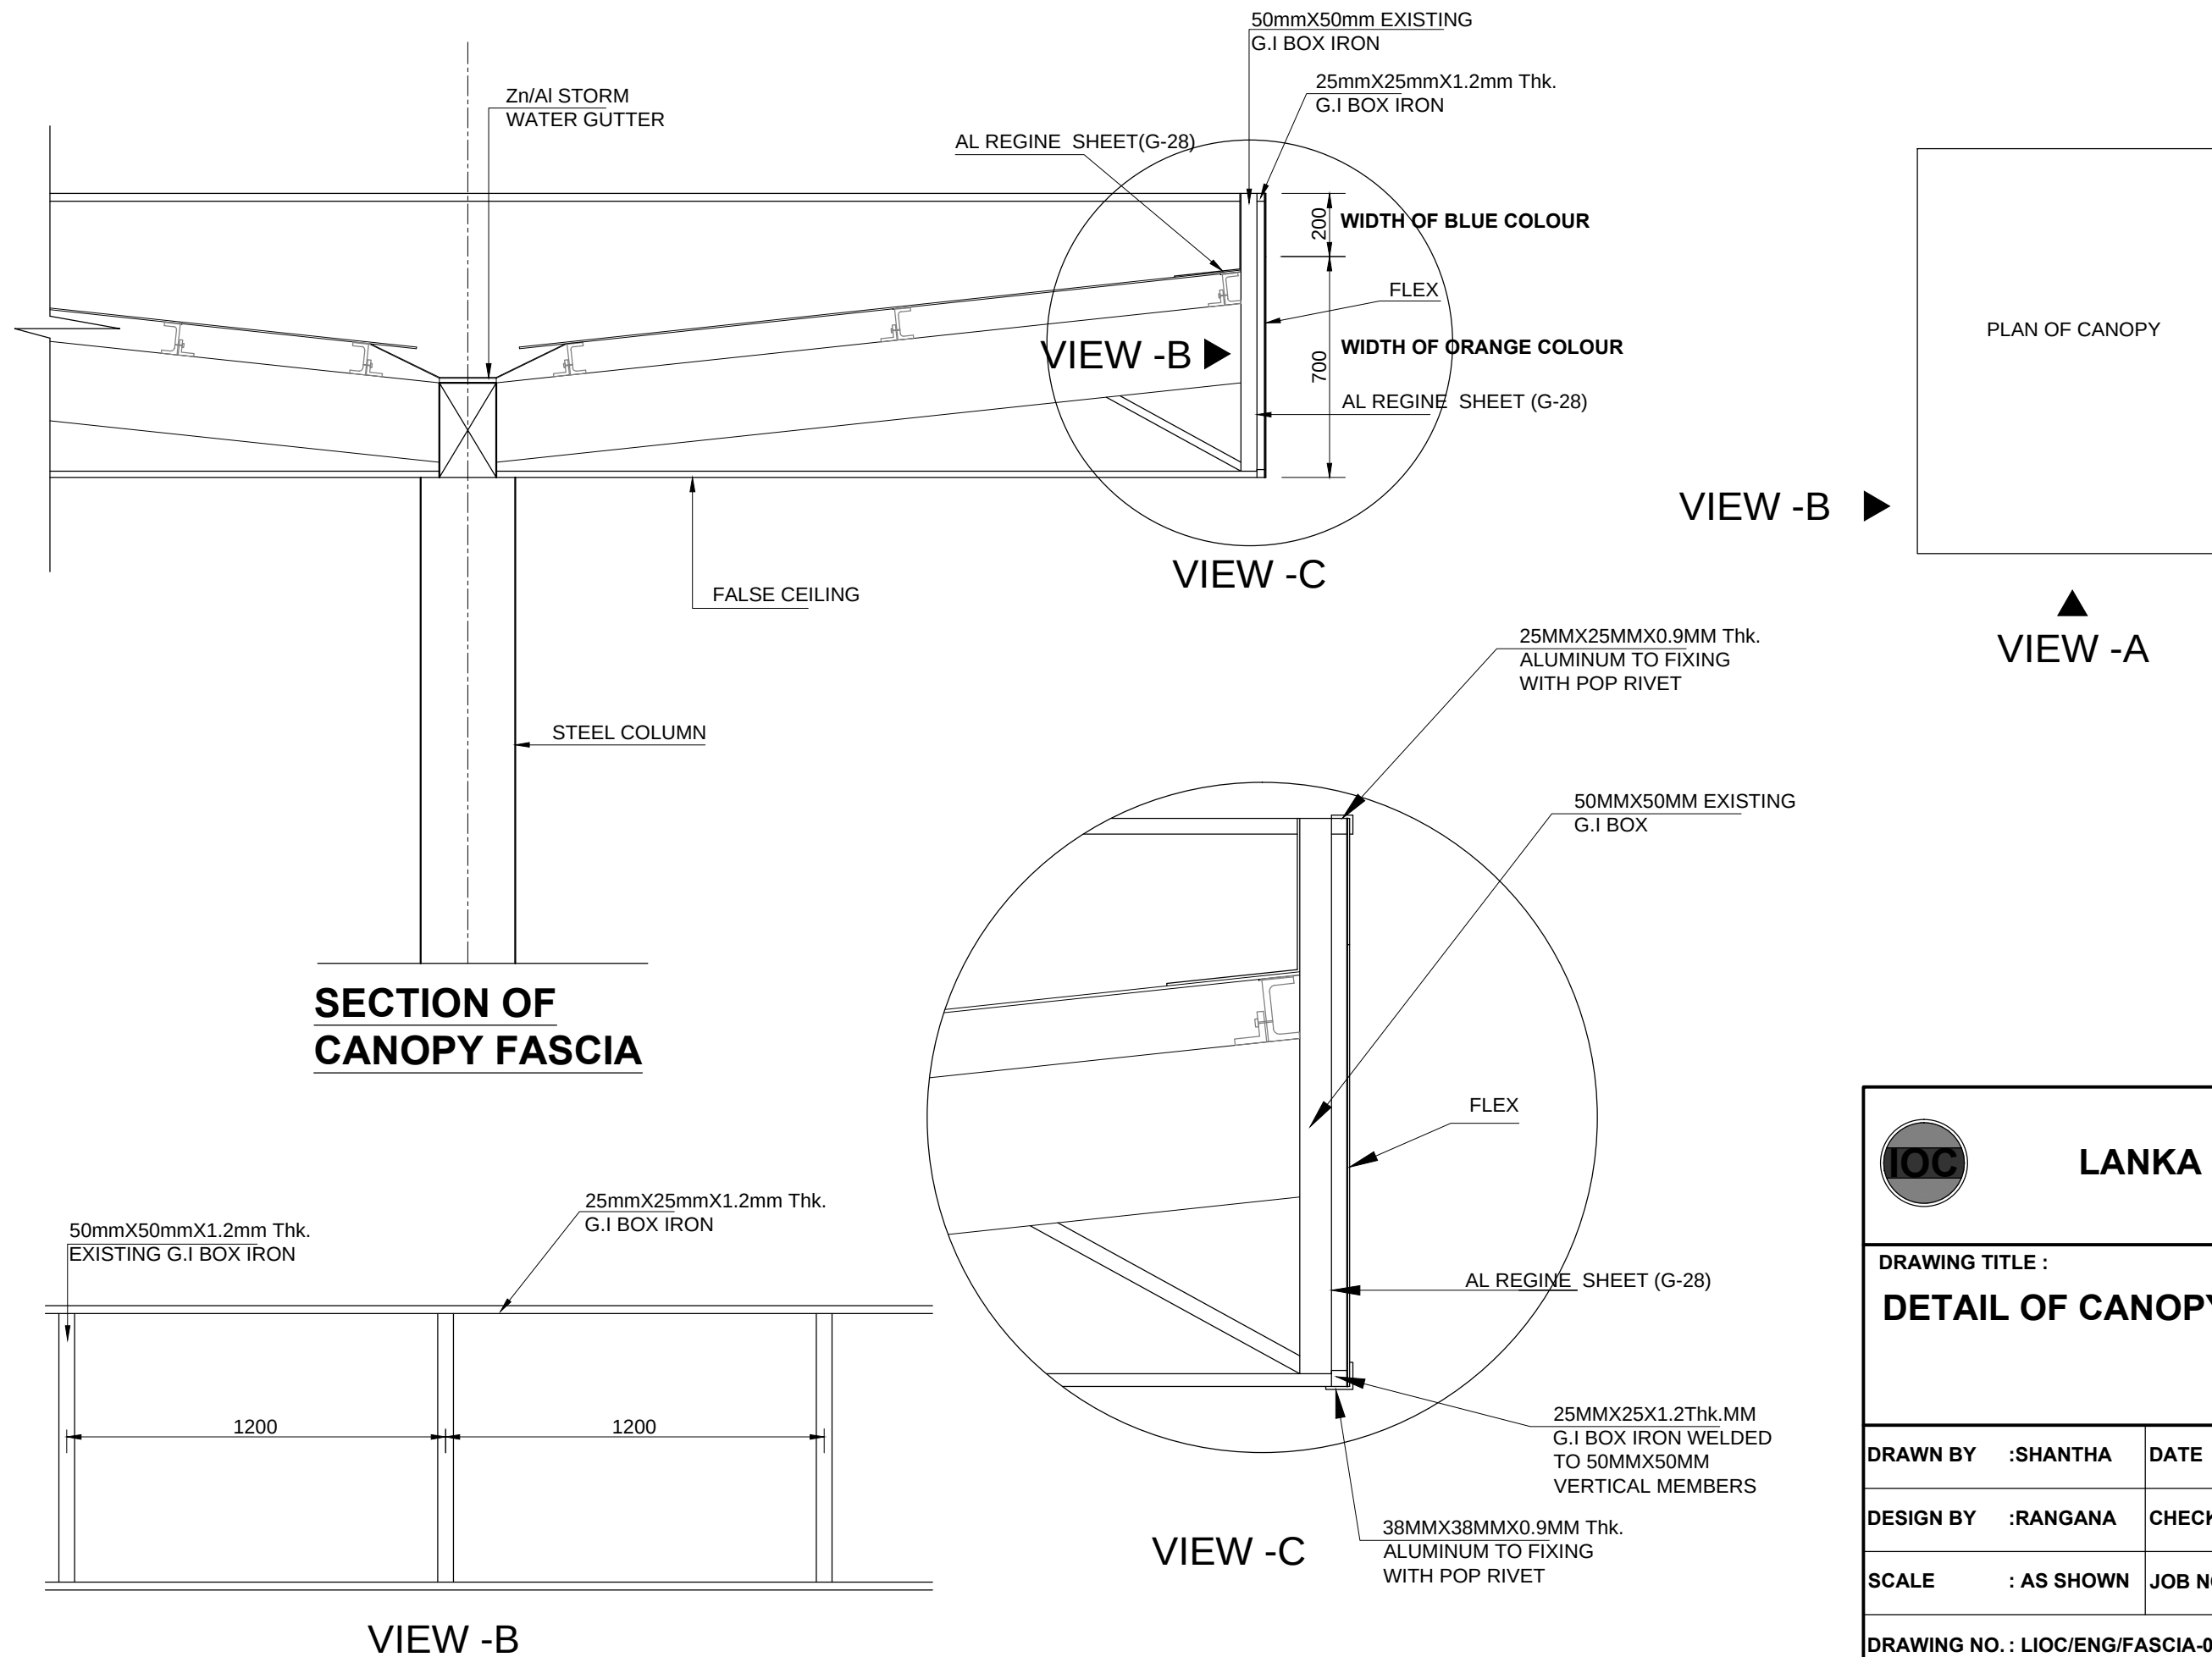

		LANKA IOC PLC	
DRAWING TITLE :			
DETAIL OF CANOPY FASCIA			
DRAWN BY :SHANTHA		DATE :05-01-2016	
DESIGN BY :RANGANA		CHECKED :	
SCALE : AS SHOWN		JOB NO. : LIOC	
DRAWING NO. : LIOC/ENG/FASCIA-01			
CAD FILE		:LANKA IOC/STD DRAWING	