




SECTION B B

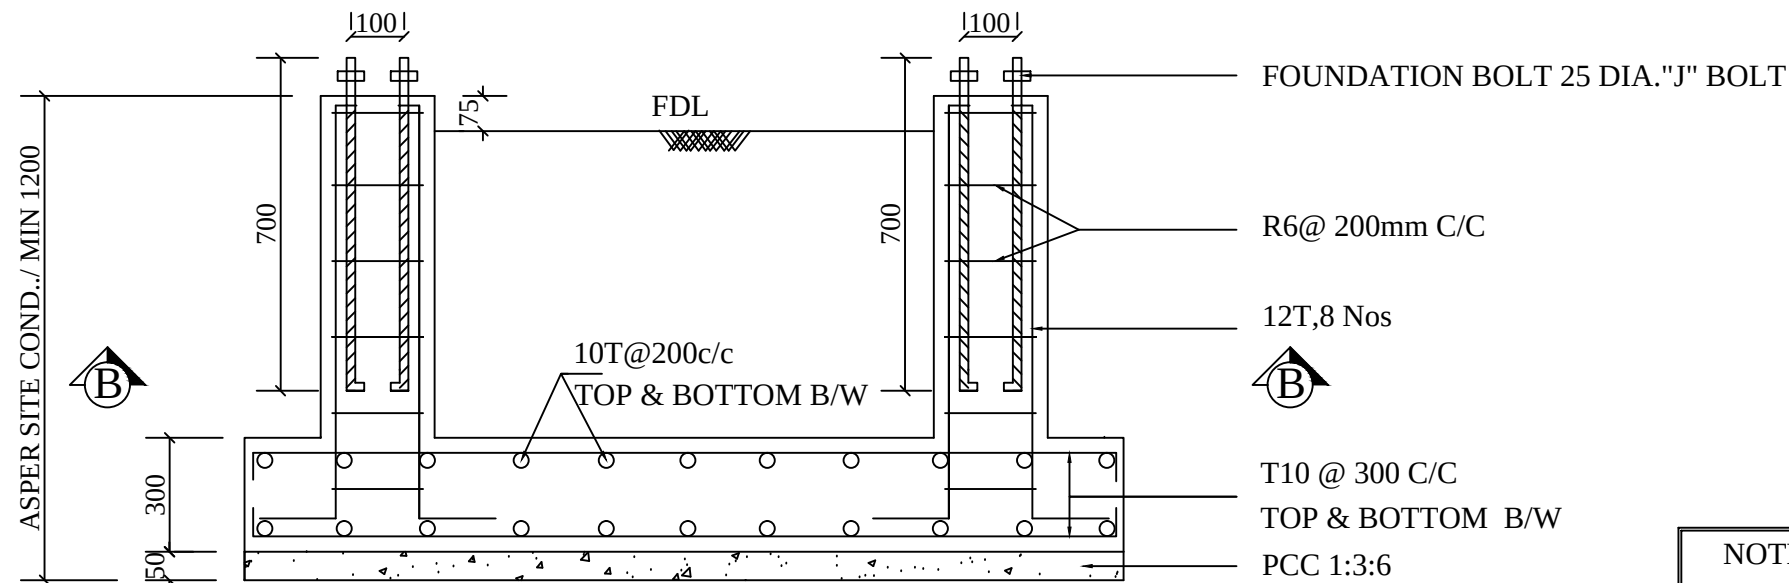

SECTION AA

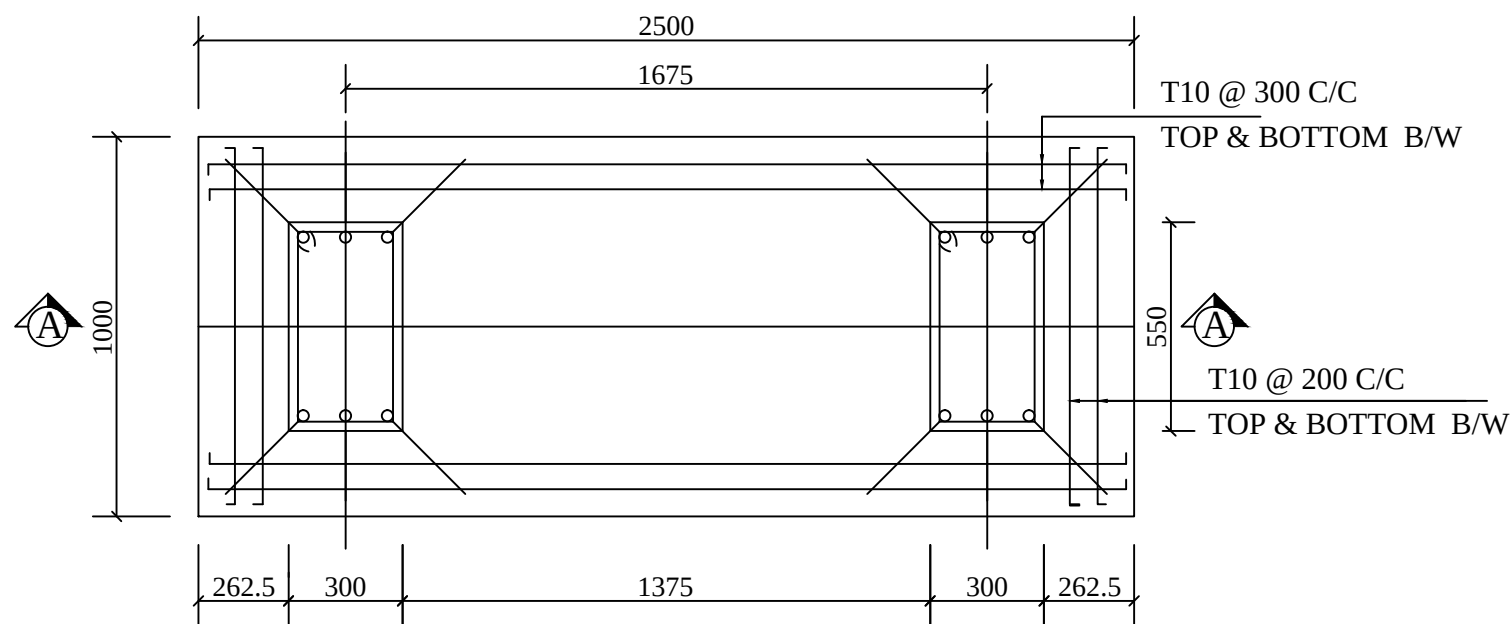

PLAN

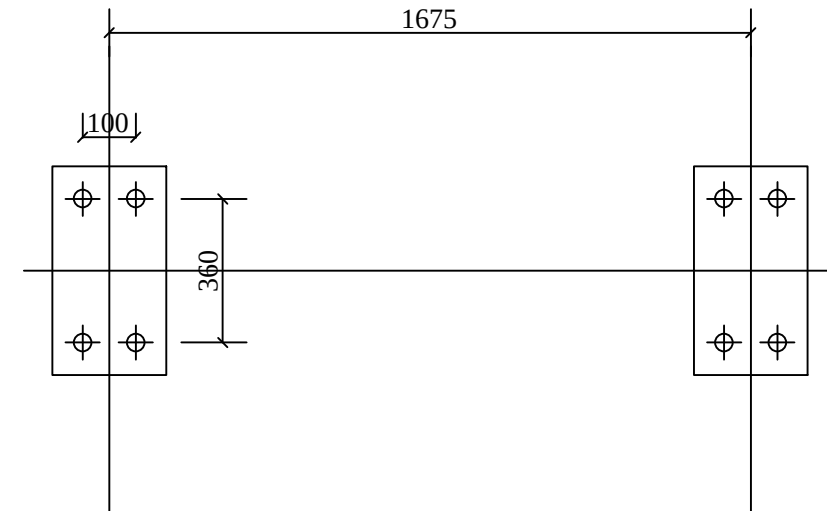

BOLT POSITION DETAIL

NOTES:-

1. USE CONCRETE MIX 1:2:4 & Fe 460 TOR STEEL.
2. PROVIDE CLEAR COVER TO MAIN REINFORCEMENT
 - a. FOR FOOTING SIDES & BOTTOM 40mm
 - b. FOR PEDESTAL 30mm
3. LAP LENGTH 50 X DIA. OF BAR
4. HOOK LENGTH FOR RINGS TO BE 9 X DIA.
5. ALL COLUMNS SHOULD BE OF SAME LEVEL
6. # REPRESENTS TOR
7. ALL DIMENSIONS ARE IN mm.
8. LOCATION AS PER SITE LAYOUT
9. FOUNDATION "J" BOLTS 25 mm Ø X 700 mm LONG WITH NUTS & WASHERS



LANKA IOC PLC

STANDARD
DRAWINGS

SCALE - N.T.S

MAIN SIGN POLE - FOUNDATION

DRG.No - LIOC/ENG/MSP-01

CHECKED BY:

APPROVED BY: