


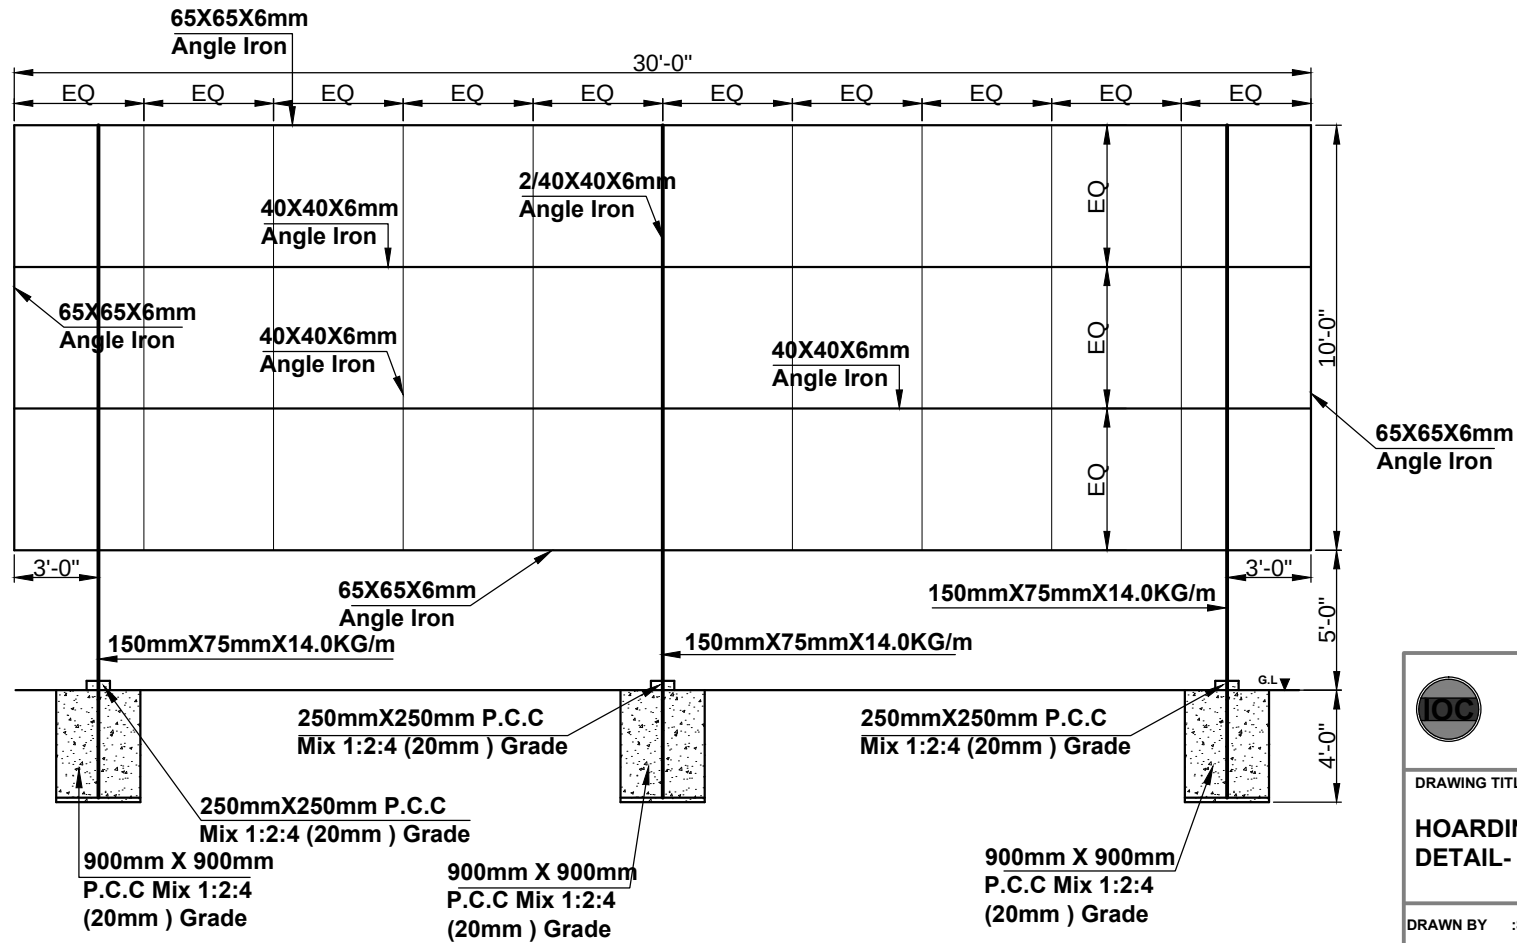

LANKA IOC PLC

DRAWING TITLE :

**HOARDING BOARD
DETAIL- 30'X10'**

DRAWN BY : SHANTHA DATE : 18-02-2014

DESIGN BY : RANGANA CHECKED :

SCALE : 1:100 JOB NO. : LIOC

DRAWING NO. : LIOC/ENG/STD/10

CAD FILE : LANKA IOC/STD DRAWING