



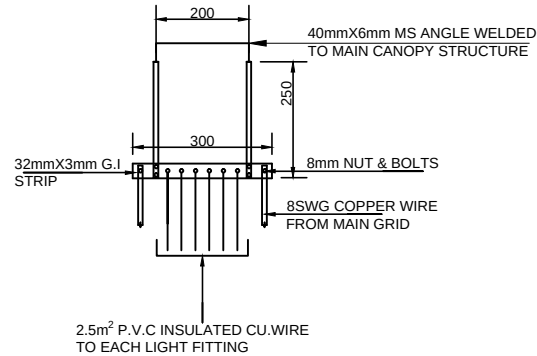


EARTH BUS FOR MAIN CANOPY LIGHT FITTINGS DETAIL AT -B

SCALE 1:10

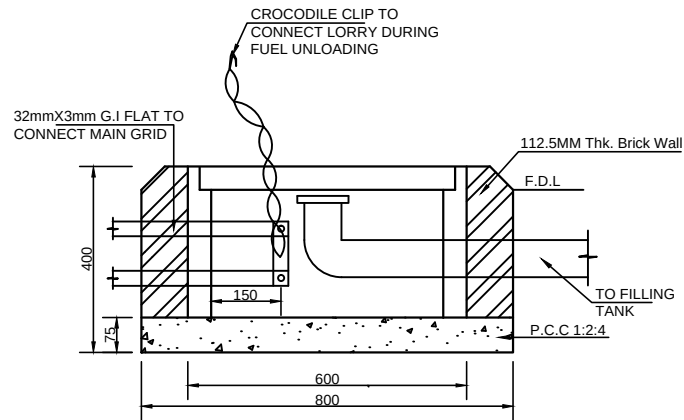


DETAILS OF FILL POINT EARTHING BUS UNDER DRIVE WAY

SCALE -1:10

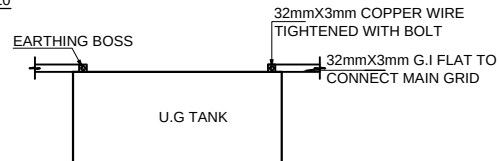


DETAIL OF EARTH CONNECTION TO U.G TANK

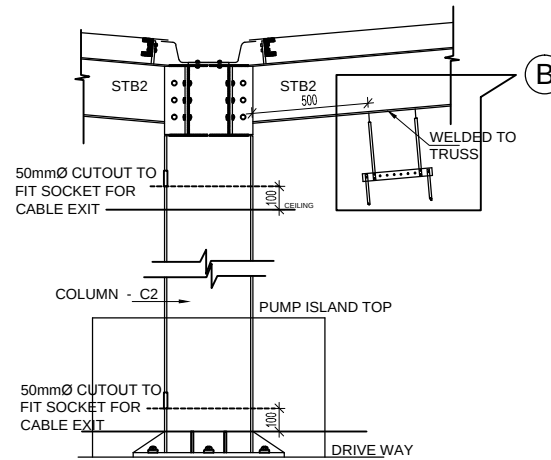

TYPICAL EARTHING ARRANGEMENT IN CANOPY

SCALE -1:20

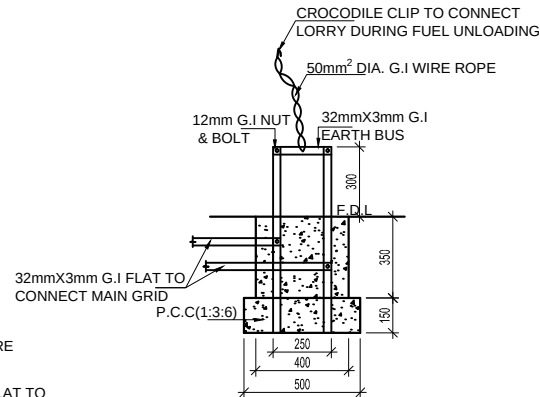

DETAILS OF FILL POINT EARTHING BUS IN GREEN BELT AREA

SCALE -1:20



LANKA IOC PLC

DRAWING TITLE :

EARTHING CONNECTION DETAILS

DRAWN BY :SHANTHA DATE :18-02-2014

DESIGN BY :RANGANA CHECKED :

SCALE : 1:100 JOB NO. : LIOC

DRAWING NO. : LIOC/ENG/STD/30

CAD FILE :LANKA IOC/STD DRAWING