
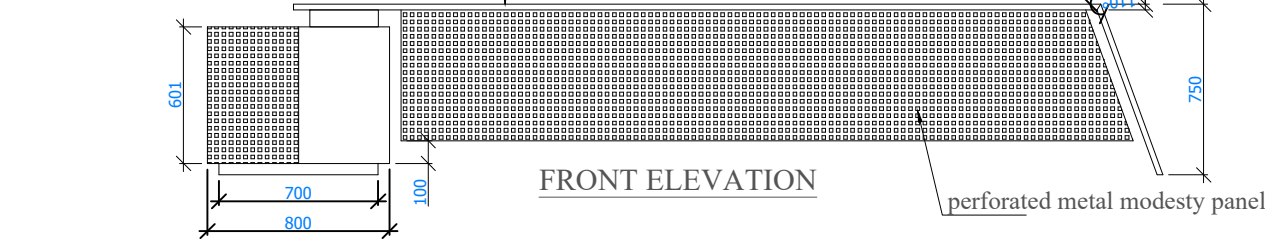
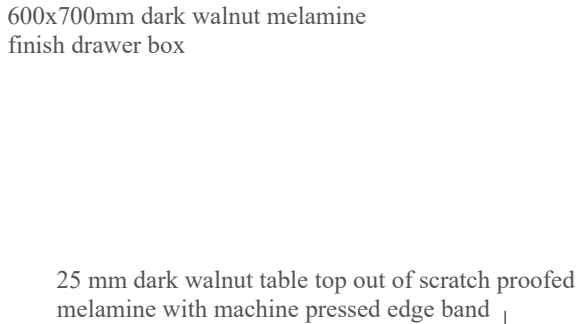


MD WORKSTAION
T-1

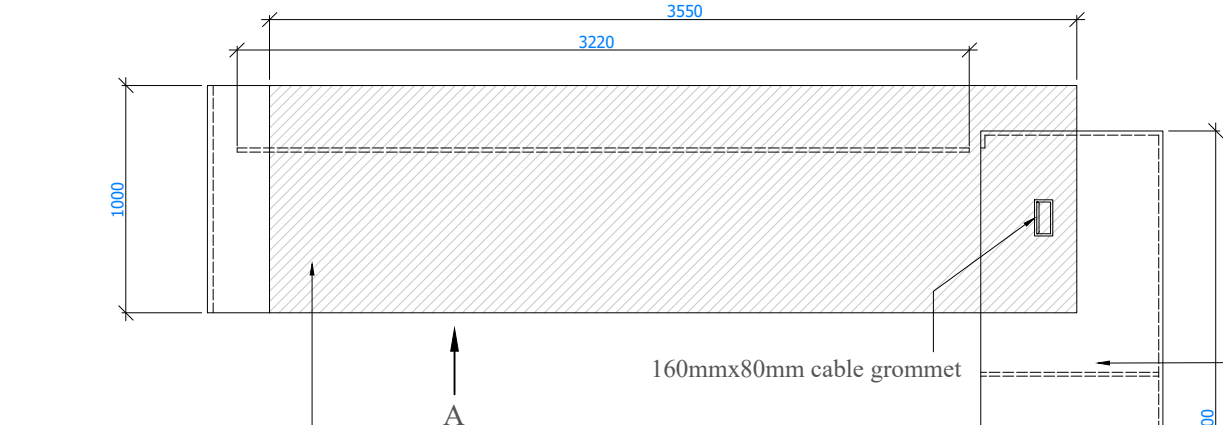


25 mm dark walnut side table top
out of scratch proofed melamine
with machine pressed edge band

25 mm dark walnut side table top
out of scratch proofed melamine
with machine pressed edge band

Drawer face to match with the table
top color and inside to be black
melamine finish
drawer unit with central lock and
finger groove

Black melamine
shelves inside

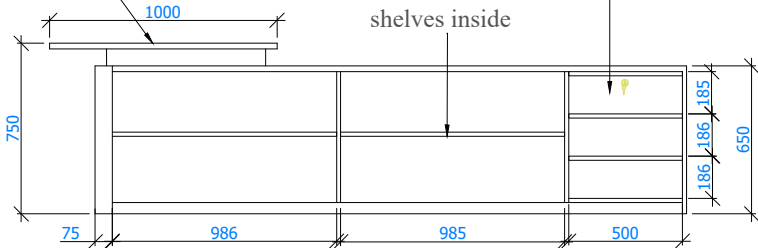

NOTE: ALL THE COLORS AND FINISHES TO BE FINALIZED BY THE DESIGNER

LANKA IOC PLC Head Office, 21st Floor, World Trade Centre	General Note(s) :		THIS DRAWING IS THE PROPERTY OF DESIGNCONCEPT-3 ARCHITECTS & INTERIOR DESIGNERS. THIS DRAWING SHOULD NOT BE COPIED, REPRODUCED, MADE PUBLIC OR IN ANY OTHER WAY MADE AVAILABLE TO A THIRD PARTY WITHOUT THE WRITTEN CONSENT OF DESIGNCONCEPT-3 ARCHITECTS & INTERIOR DESIGNERS.	Dwg. Title : <i>Furniture detailing 21st Floor</i>	Consultant : CONVERGE DESIGN STUDIO No. 56/A, Horton Place, Colombo - 07 Mob. +94713198347 Tel. +94112698863 / +94112685961 E-mail. info@convergedesignstudio.com	Date:	Drawn By:	Dwg. No:	
	1. DO NOT SCALE. THIS DRAWING 2. ALL DIMENSIONS ARE GIVEN IN IMPERIAL. 3. THE CONTRACTOR IS RESPONSIBLE FOR CHECKING ALL DIMENSION AT SITE. 4. CONSTRUCTION OF ALL STRUCTURAL ELEMENTS SHOULD BE CARRIED OUT WITH REFERENCE TO THE RELEVANT STRUCTURAL DRAWINGS. 5. ALL FLOOR LEVELS GIVEN IN ARCHITECTURAL DRAWINGS ARE TO BE STRUCTURAL FLOOR LEVELS. 6. ALL COLORS, MATERIALS, FINISHING DETAILS, IRONMONGERIES SHOULD CHECK & APPROVED BY THE DESIGNER.					14/10/2024	A.T.	2024/IOC/TENDER DWG.	
						Scale:	Checked/Approved:	Sheet No:	Rev. No :
						1/8" = 1'-0"	D.N.	03	